



LEGAL: NATURAL POWER CONSULTANTS LTD TAKE NO RESPONSIBILITY FOR THE ACCURACY OF DATA PROVIDED BY THIRD PARTIES.

NOTES:


1. THIS IS AN INDICATIVE ARRANGEMENT ONLY.
2. FINAL DIMENSIONS TO BE DETERMINED DURING DETAILED DESIGN.

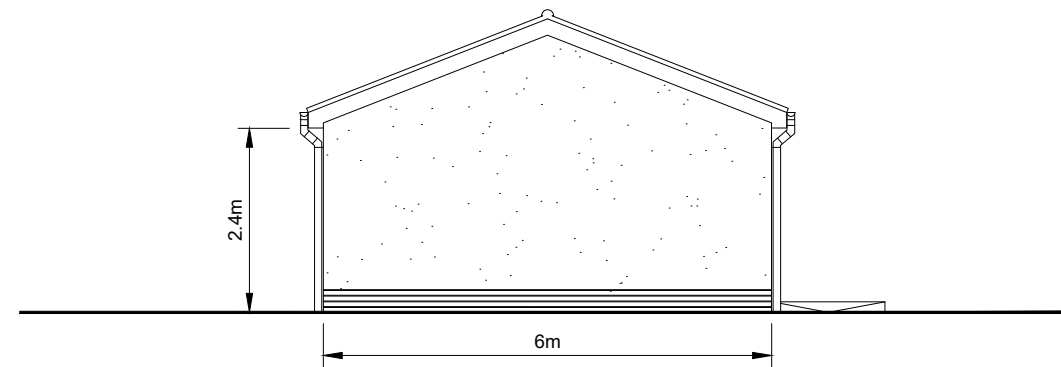


**FRONT ELEVATION**  
SCALE 1:100

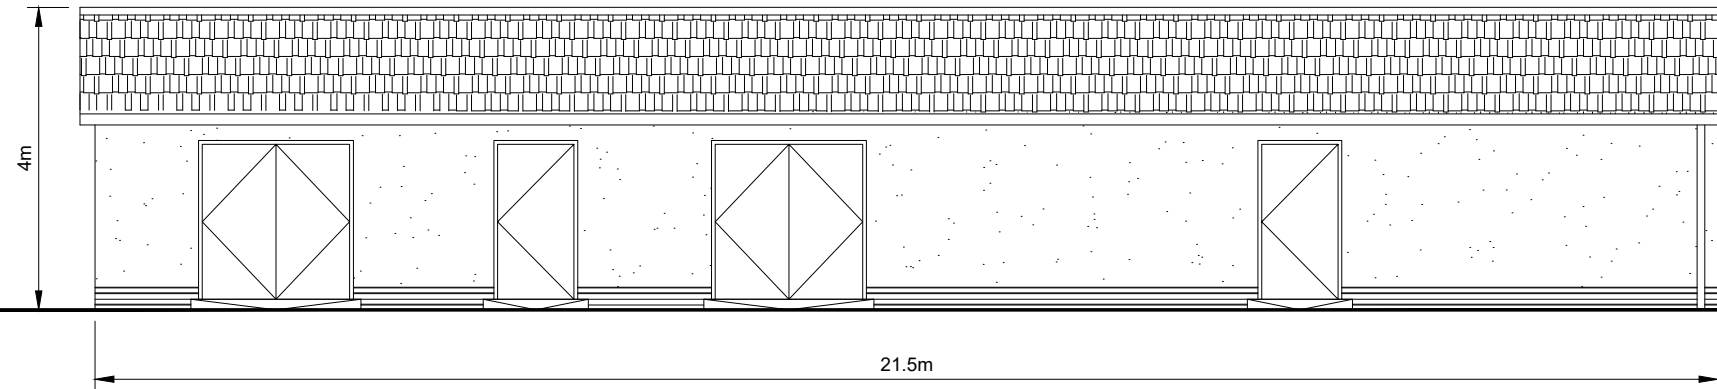


**SIDE ELEVATION**  
SCALE 1:100

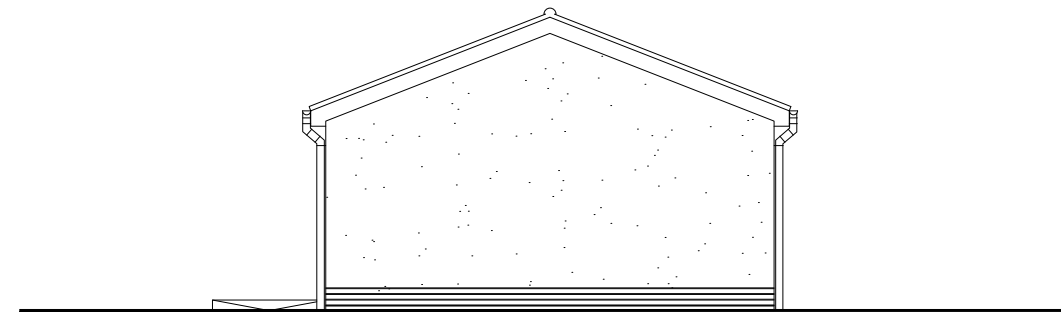

**REAR ELEVATION**  
SCALE 1:100

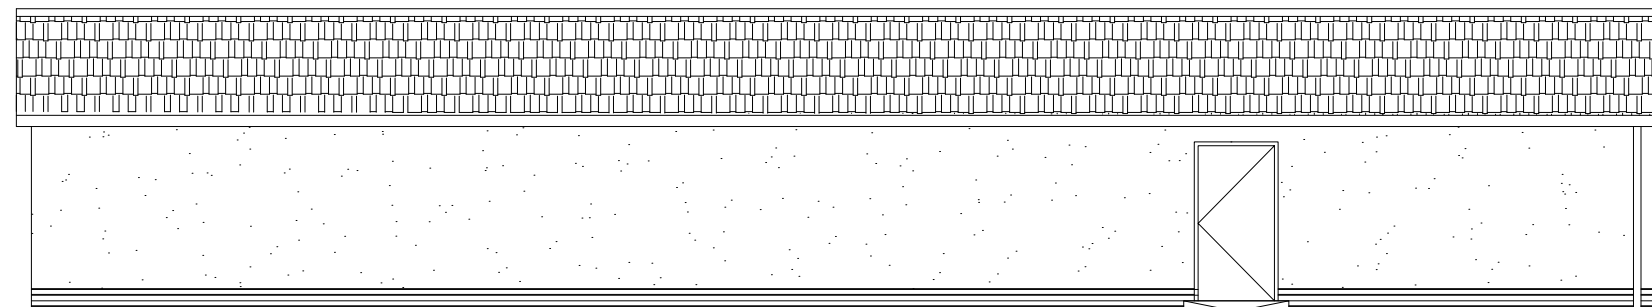

**SIDE ELEVATION**  
SCALE 1:100

 

B	DRAWING SCALE UPDATED	MH	MB	JS	26/09/23
A	FIRST ISSUE	MH	MB	CG	14/06/23
REV	DESCRIPTION	BY	CH	APP	DATE

CLIENT:  
BORALEX

NATURAL POWER CONSULTANTS LTD.  
OCHIL HOUSE  
SPRINGKERSE BUSINESS PARK  
STIRLING  
FK7 7XE  
SCOTLAND,UK  
TEL: +44 (0) 1786 542 300  
WWW.NATURALPOWER.COM



IFS DOC NO.:	1322250	IFS ACTIVITY:	304.30310
SCALE:	1:100 @ A3	SHEET NO.:	1 OF 1

STATUS: **FOR INFORMATION**

PROJECT: TOFTINGALL BESS

DRAWING TITLE:  
SUBSTATION BUILDING ELEVATIONS

DRAWING NO.:	17959_LAY_1004	REVISION	<b>B</b>
--------------	----------------	----------	----------