



LEGAL: NATURAL POWER CONSULTANTS LTD TAKE NO RESPONSIBILITY FOR THE ACCURACY OF DATA PROVIDED BY THIRD PARTIES.

NOTES:


1. ALL DIMENSIONS ARE IN METRES UNLESS OTHERWISE STATED.
2. THIS IS AN INDICATIVE ARRANGEMENT ONLY.
3. FINAL DIMENSIONS TO BE DETERMINED DURING DETAILED DESIGN.

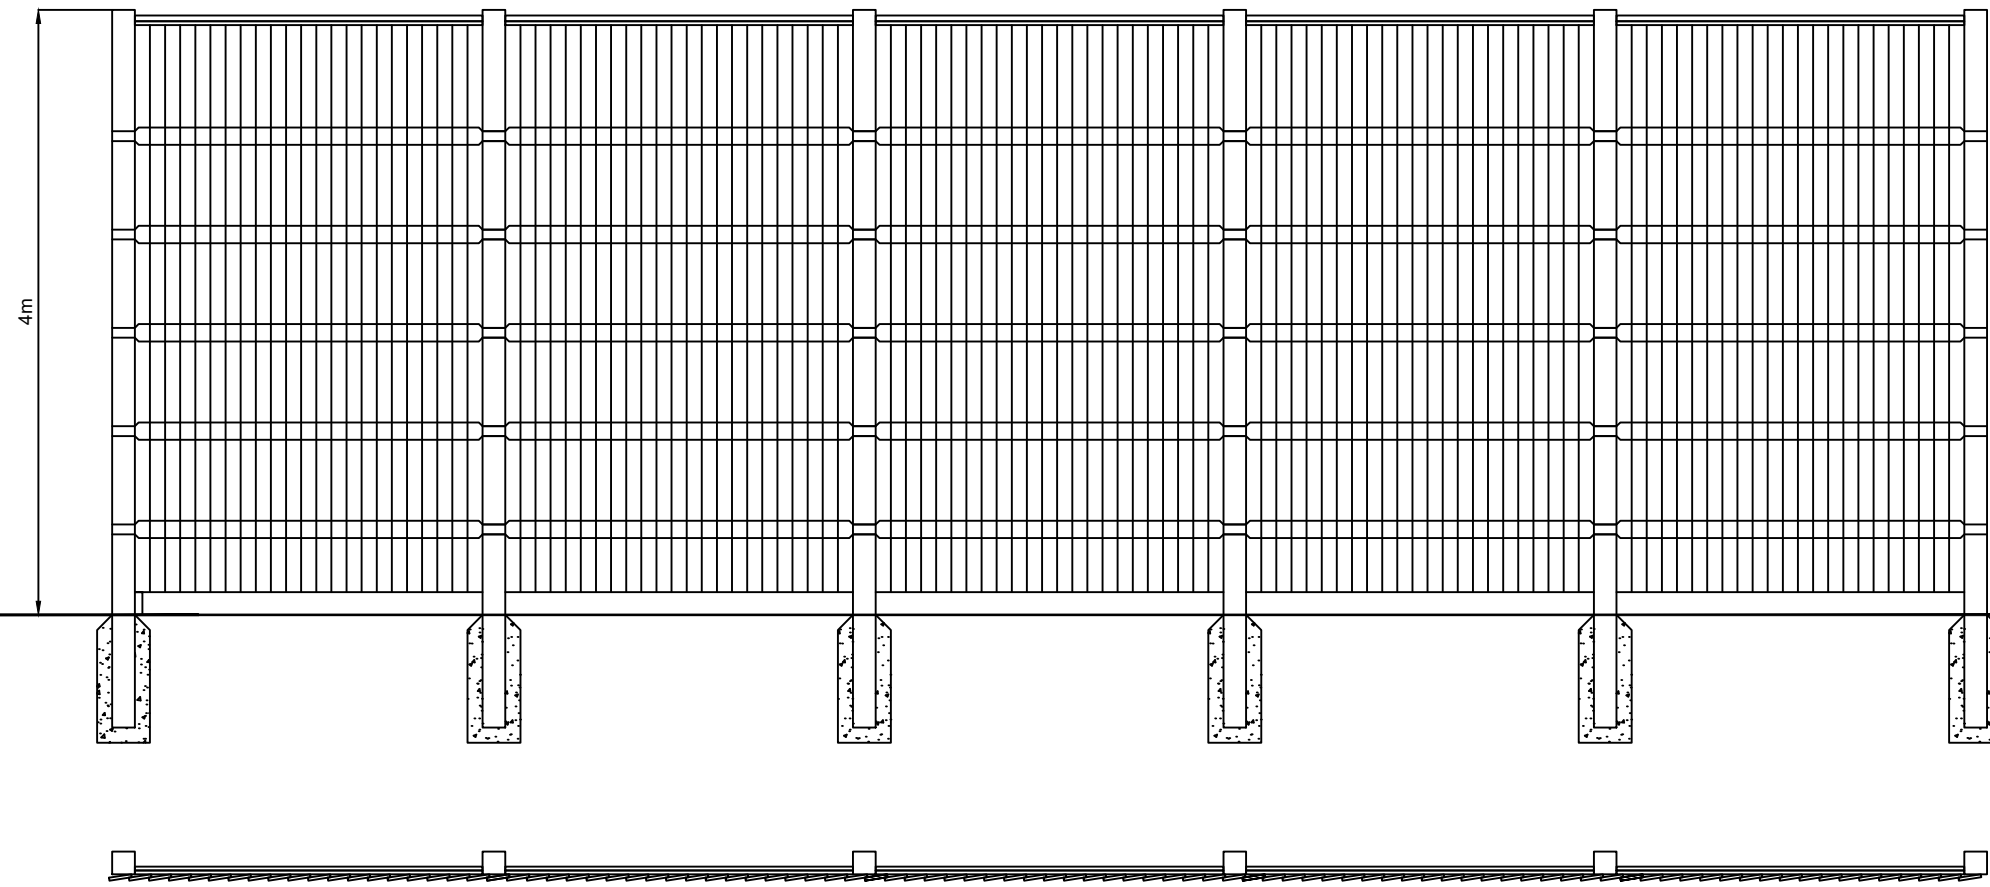

ACOUSTIC FENCE DETAIL
SCALE: 1:50

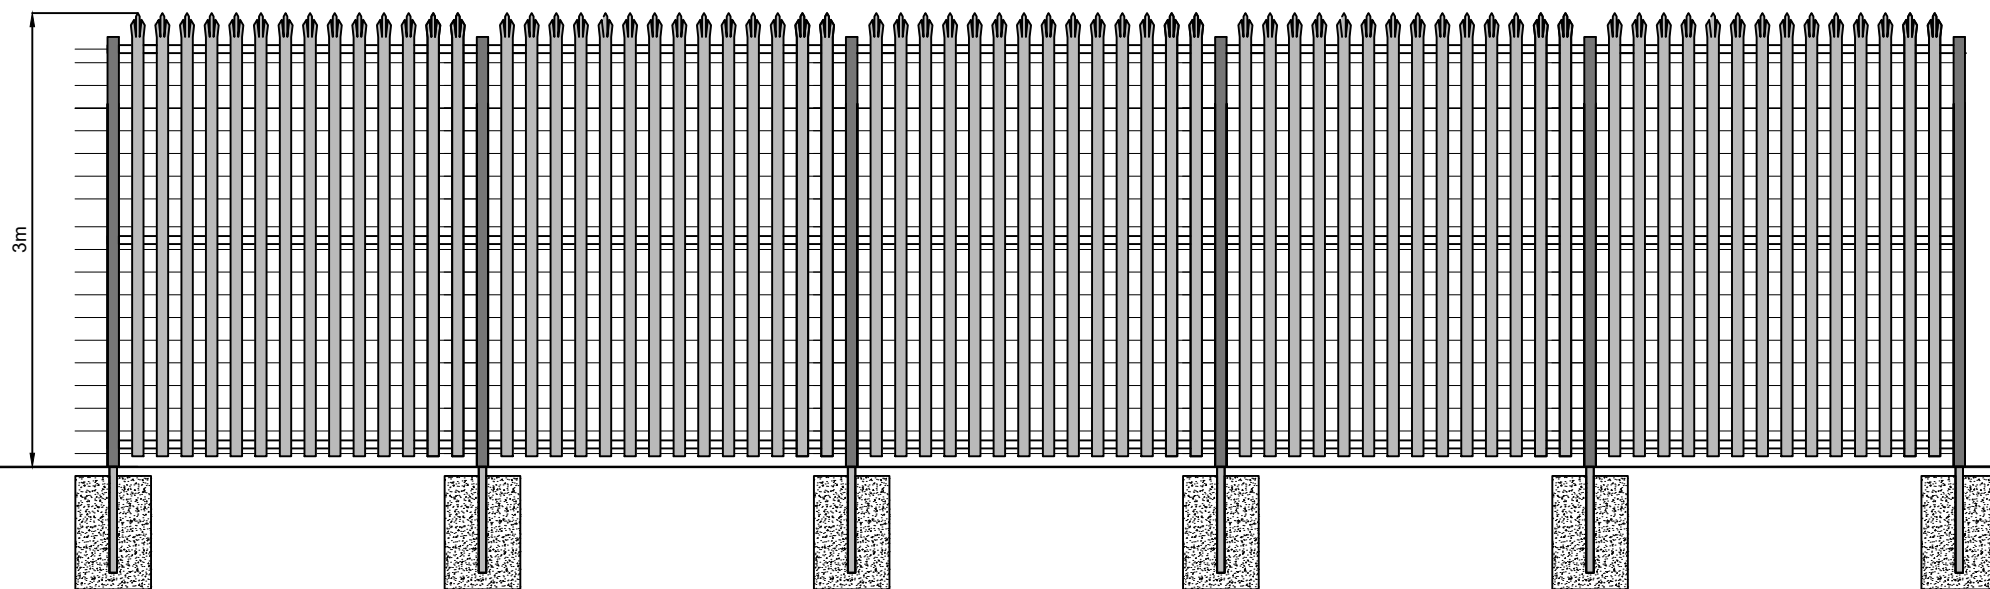

PALISADE FENCE DETAIL
SCALE: 1:50

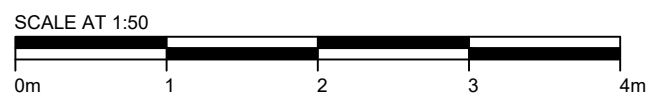

A	INITIAL ISSUE	MH	MB	CG	14/06/23
REV	DESCRIPTION	BY	CH	APP	DATE

CLIENT:
TOFTINGALL WIND LTD

NATURAL POWER CONSULTANTS LTD.
OCHIL HOUSE
SPRINGKERSE BUSINESS PARK
STIRLING
FK7 7XE
SCOTLAND, UK
TEL: +44 (0) 1786 542 300
WWW.NATURALPOWER.COM



IFS DOC NO.: 1322410	IFS ACTIVITY: 304.30310
SCALE: 1:50 @ A3	SHEET NO.: 1 OF 1

STATUS: **FOR INFORMATION**

PROJECT: LOCH TOFTINGALL BESS

DRAWING TITLE: INDICATIVE ACOUSTIC AND PALISADE FENCE DETAILS

DRAWING NO.: 17959_DET_3002	REVISION A
-----------------------------	-------------------