

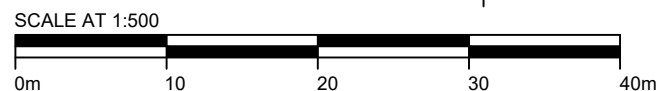


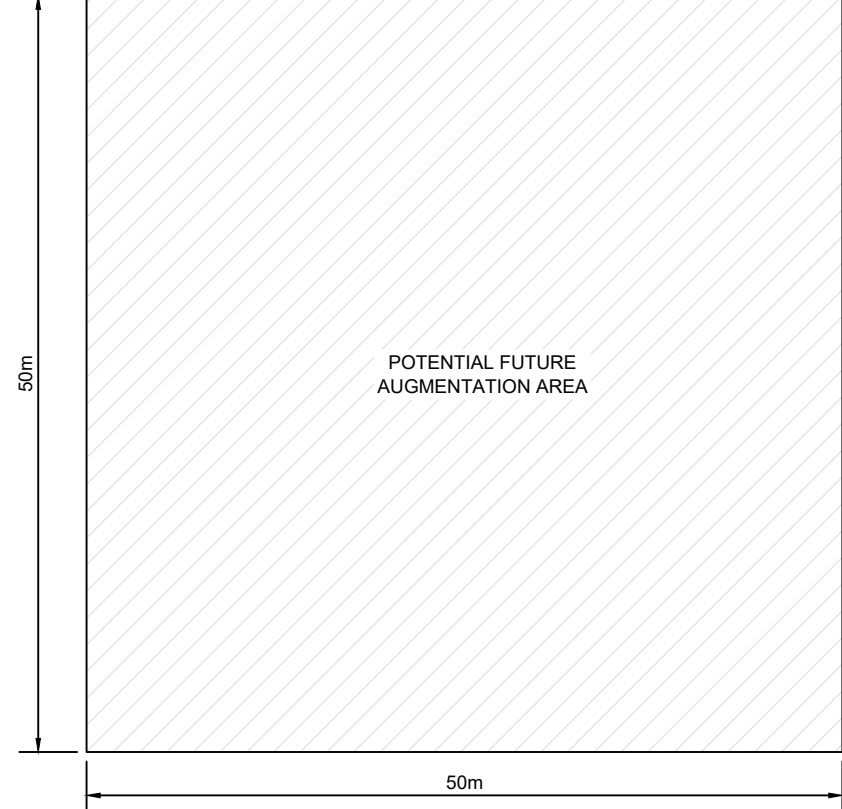

DISTRIBUTION NETWORK OPERATOR SWITCHGEAR AND CONTROL ROOM BUILDING

BATTERY FACILITY OPERATOR SWITCHGEAR AND CONTROL ROOM BUILDING

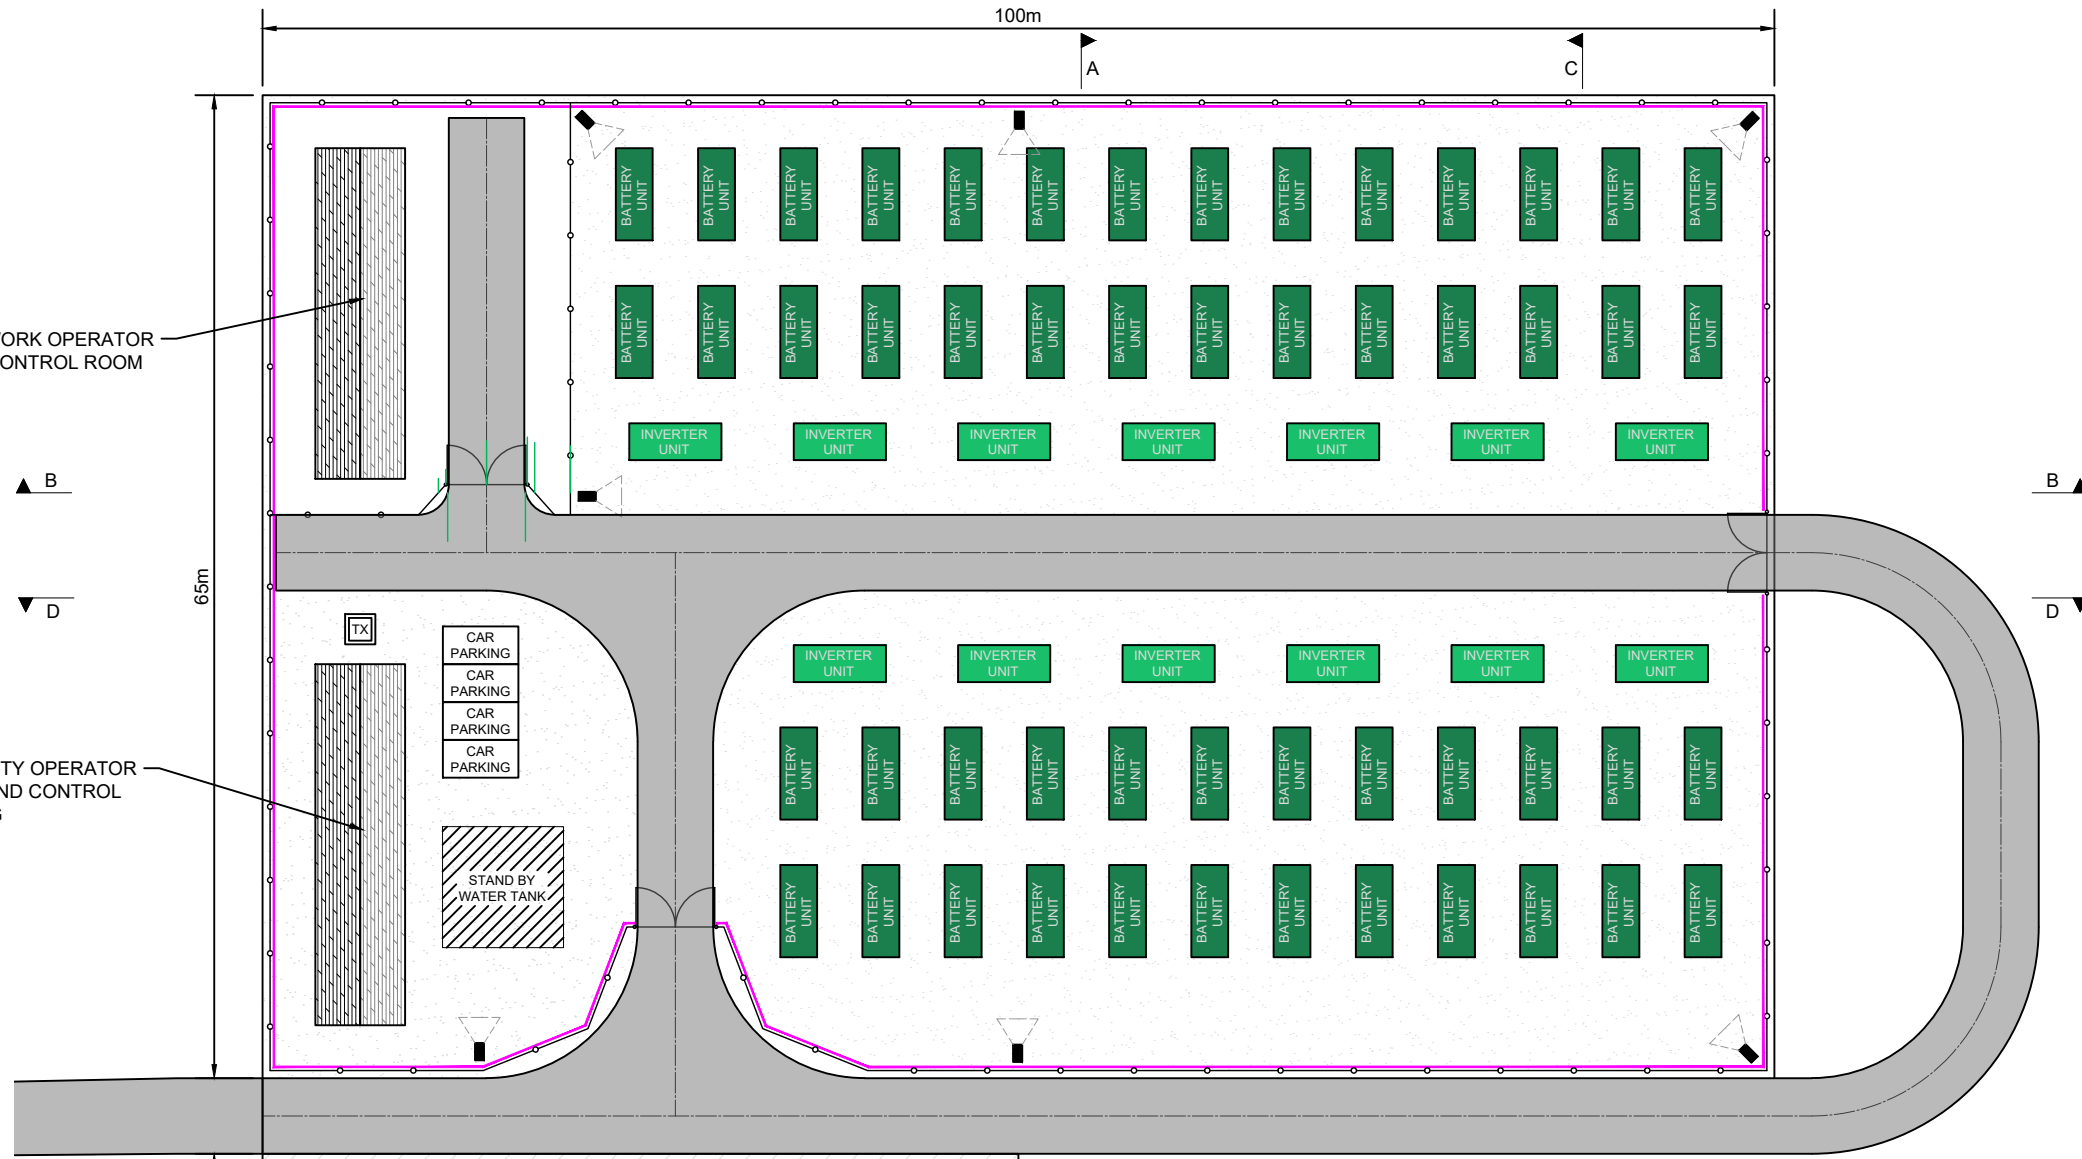

LEGAL: NATURAL POWER CONSULTANTS LTD TAKE NO RESPONSIBILITY FOR THE ACCURACY OF DATA PROVIDED BY THIRD PARTIES.

**NOTES:**

1. ALL DIMENSIONS ARE IN METRES UNLESS OTHERWISE STATED.
2. THIS IS AN INDICATIVE ARRANGEMENT ONLY.
3. FINAL DIMENSIONS TO BE DETERMINED DURING DETAILED DESIGN.
4. REFER TO DRAWING 17959\_LAY\_1003

**KEY:**

- PROPOSED 3m HIGH PALISADE FENCE
- PROPOSED 4m HIGH ACOUSTIC FENCE
- PROPOSED ACCESS TRACK
- BATTERY INFRASTRUCTURE
- INVERTER INFRASTRUCTURE
- PROPOSED CCTV

REV	DESCRIPTION	BY	CH	APP	DATE
D	VIEWPORT UPDATED	MH	MB	JS	28/09/23
C	DRAWING SCALE UPDATED	MH	MB	JS	26/09/23
B	ACCESS TRACK ADDED	MH	MB	CG	14/06/23
A	FIRST ISSUE	GC	MB	JS	27/06/23

CLIENT: BORALEX

NATURAL POWER CONSULTANTS LTD.  
 OCHIL HOUSE  
 SPRINGKERSE BUSINESS PARK  
 STIRLING  
 FK7 7XE  
 SCOTLAND,UK  
 TEL: +44 (0) 1786 542 300  
 WWW.NATURALPOWER.COM



IFS DOC NO.: 1322247	IFS ACTIVITY: 304.30410
SCALE: 1:500 @ A3	SHEET NO.: 1 OF 1

STATUS: **FOR INFORMATION**

PROJECT: TOFTINGALL BESS

DRAWING TITLE: INDICATIVE BESS LAYOUT

DRAWING NO.: 17959_LAY_1002	REVISION <b>D</b>
-----------------------------	-------------------