


Figure 11.4: Infrastructure and Watercourse Buffers

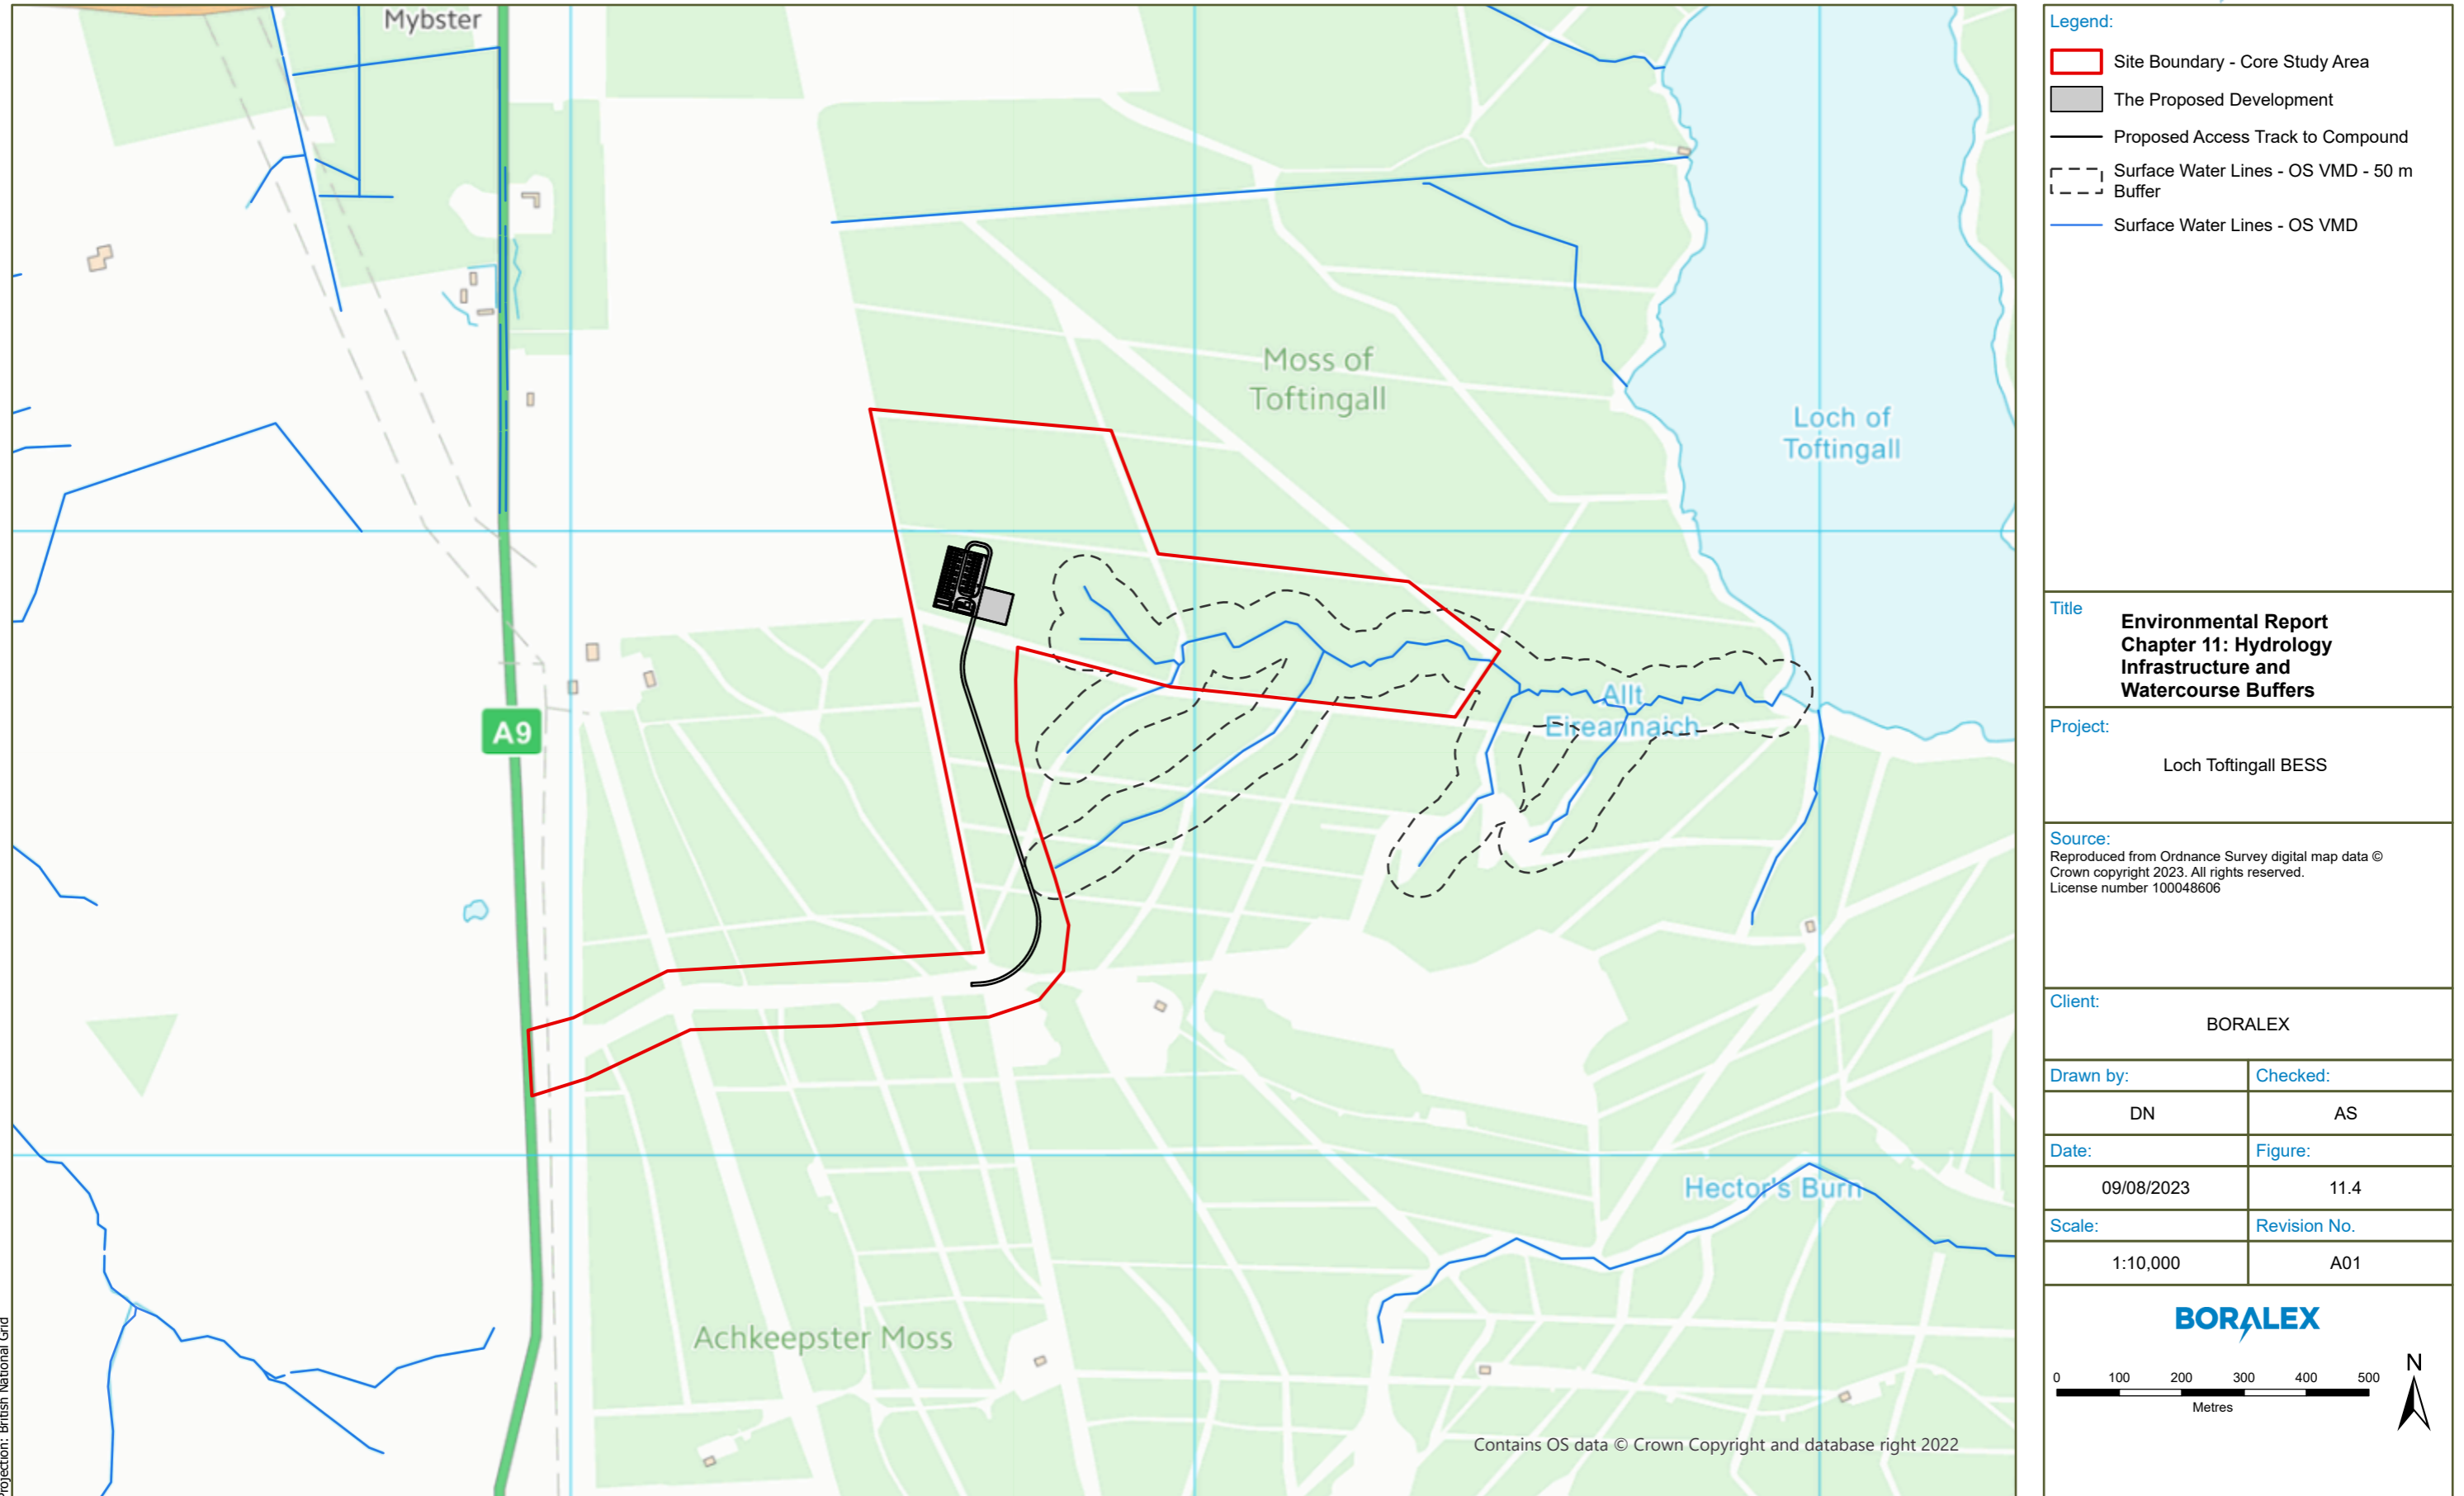

Legend:

- Site Boundary - Core Study Area
- The Proposed Development
- Proposed Access Track to Compound
- Surface Water Lines - OS VMD - 50 m Buffer
- Surface Water Lines - OS VMD

Title
 Environmental Report
 Chapter 11: Hydrology
 Infrastructure and
 Watercourse Buffers

Project:
 Loch Toftingall BESS

Source:
 Reproduced from Ordnance Survey digital map data ©
 Crown copyright 2023. All rights reserved.
 License number 100048606

Client:
 BORALEX

Drawn by:	Checked:
DN	AS

Date:	Figure:
09/08/2023	11.4

Scale:	Revision No.
1:10,000	A01

BORALEX

0 100 200 300 400 500
Metres

N

Contains OS data © Crown Copyright and database right 2022

Projection: British National Grid