


Figure 3.1: Pre-Scoping Wind Farm Layout

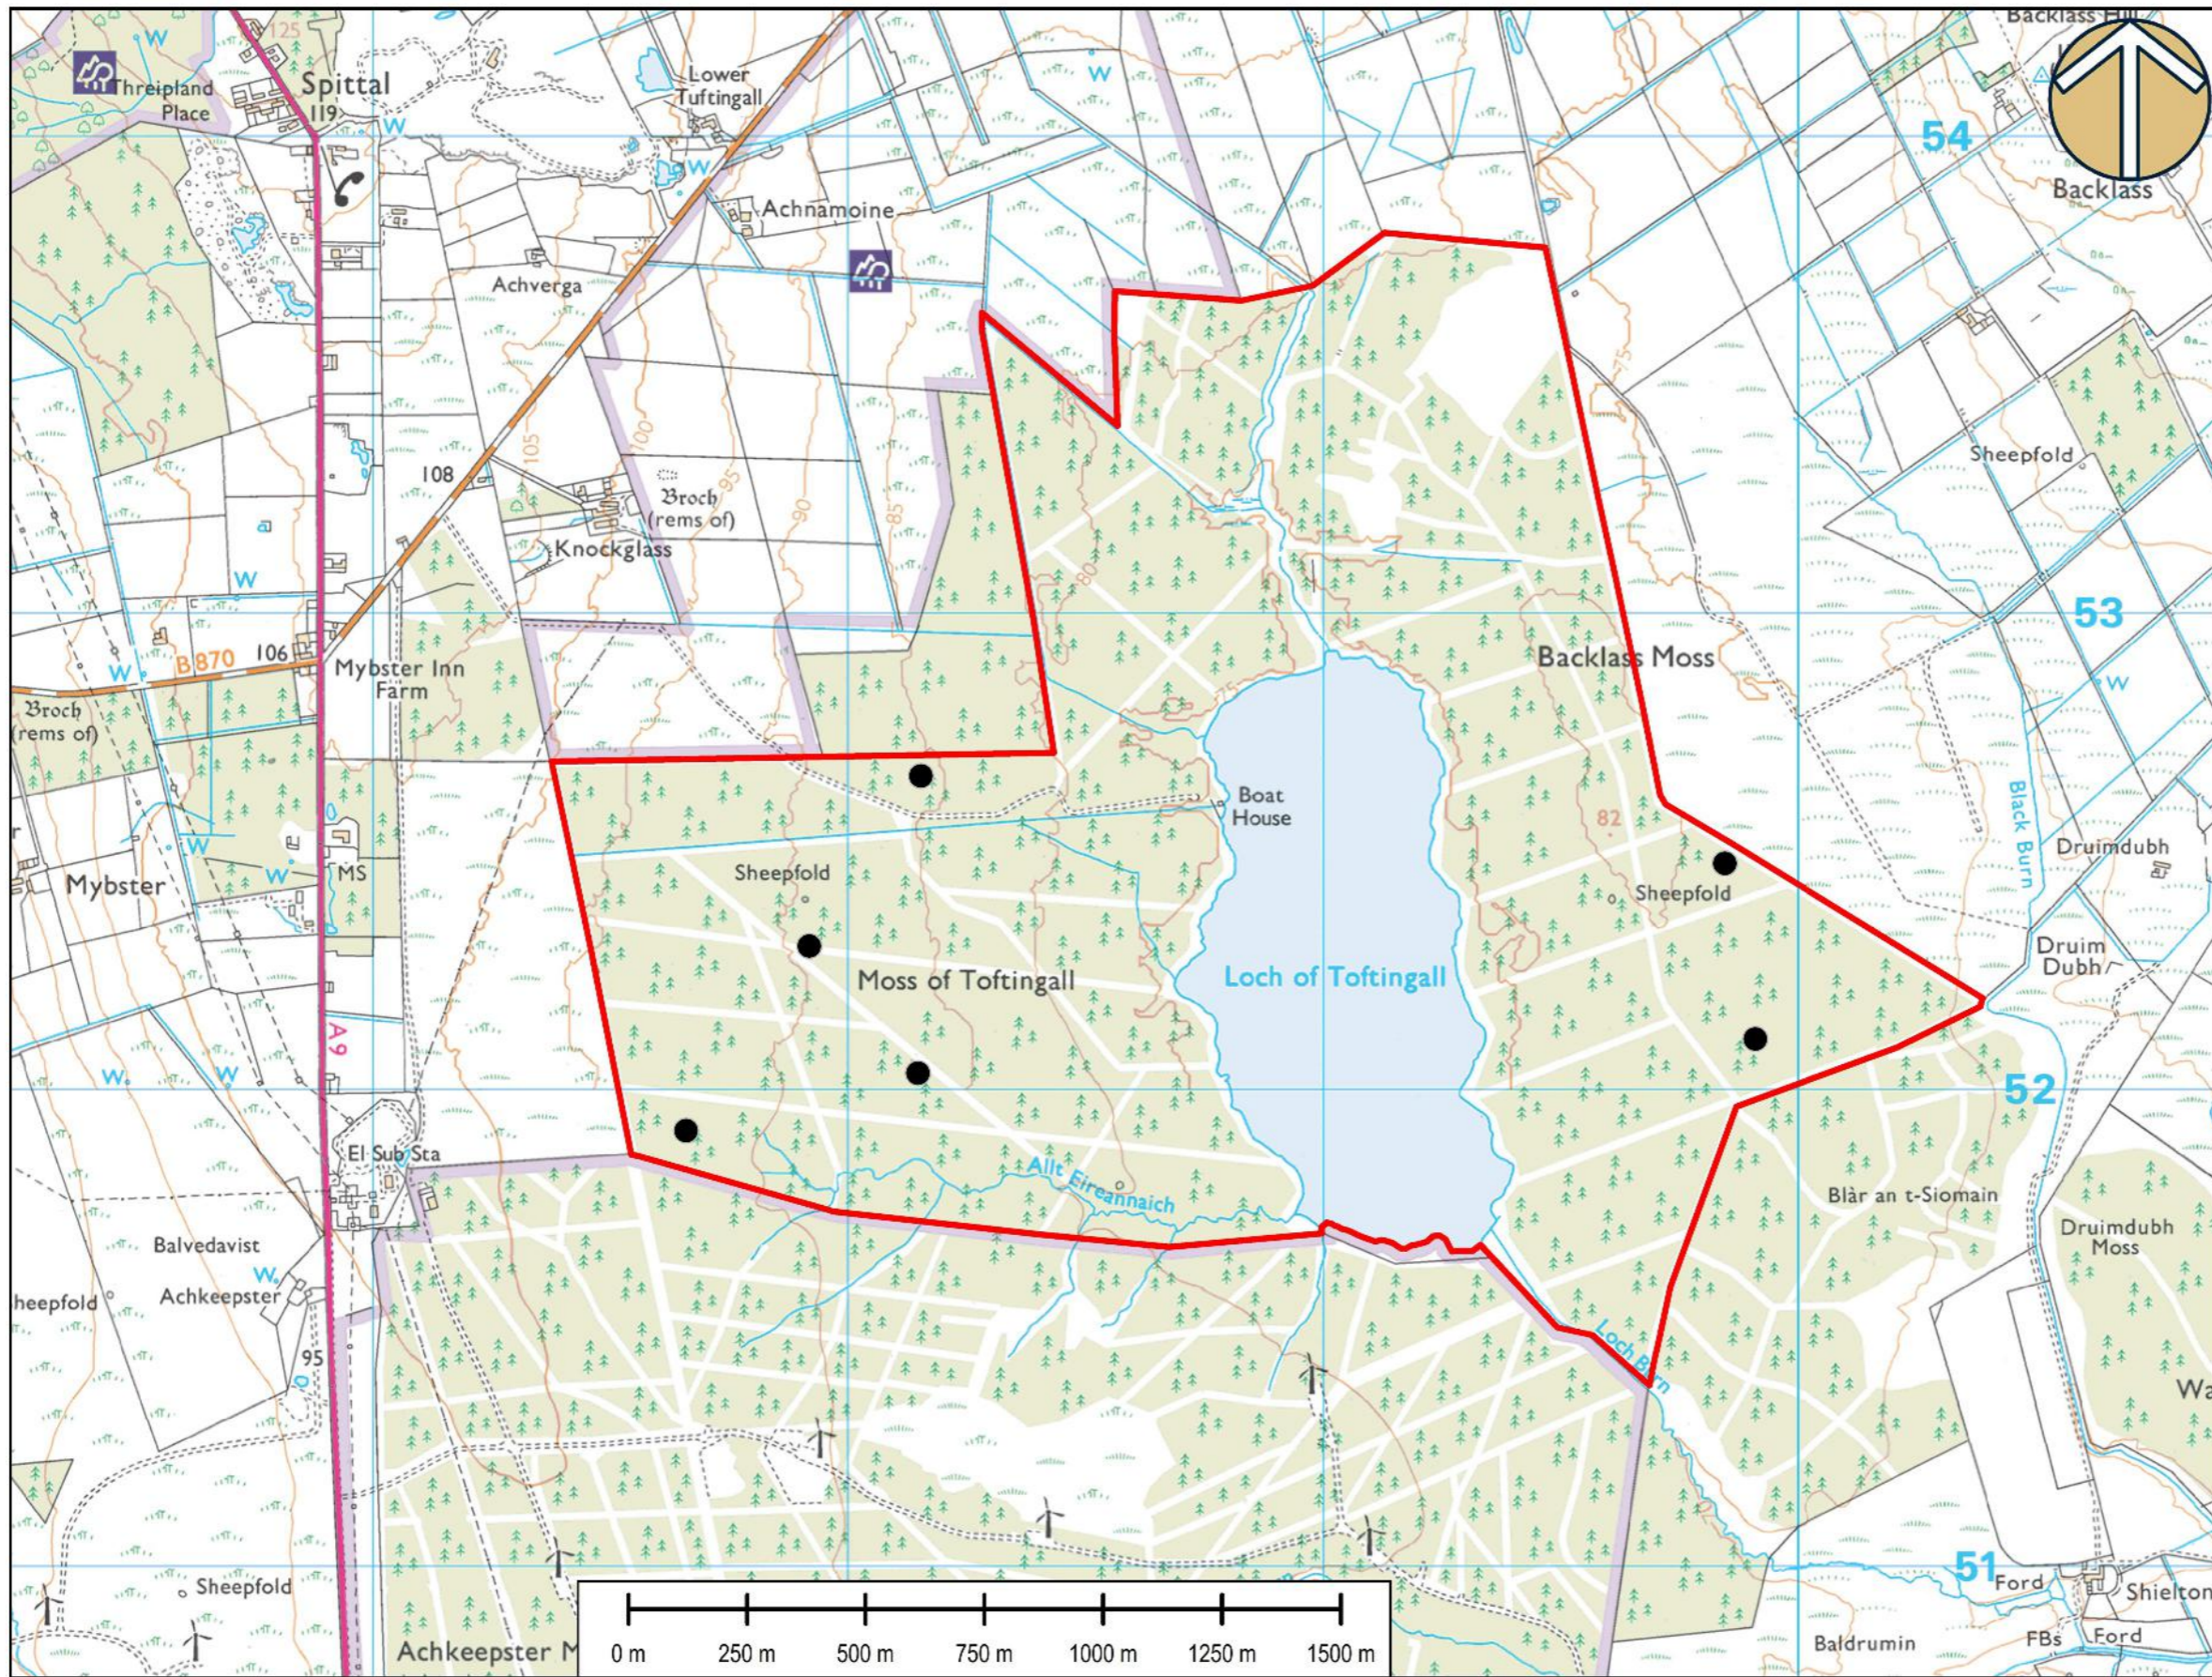

<p><b>Legend:</b></p> <ul style="list-style-type: none"> <li><span style="border: 1px solid red; display: inline-block; width: 20px; height: 10px; margin-right: 5px;"></span> Site Boundary</li> <li><span style="display: inline-block; width: 10px; height: 10px; background-color: black; border-radius: 50%; margin-right: 5px;"></span> Wind Turbine</li> </ul>	
<p><b>Title:</b> Pre-Scoping Layout</p>	
<p><b>Project:</b> Loch Toftingall BESS</p>	
<p><b>Source:</b> © Crown copyright and database rights 2023 Ordnance Survey 0100031673</p>	
<p><b>Client:</b></p>	
<p><b>Drawn By:</b> SSH</p>	<p><b>Checked:</b> RFR</p>
<p><b>Date:</b> 11/05/2023</p>	<p><b>Figure:</b> Figure 3.1</p>
<p><b>Scale:</b> A3 @ 1-15000</p>	<p><b>Revision No:</b></p>