


Figure 3.2: Scoping Wind Farm Layout

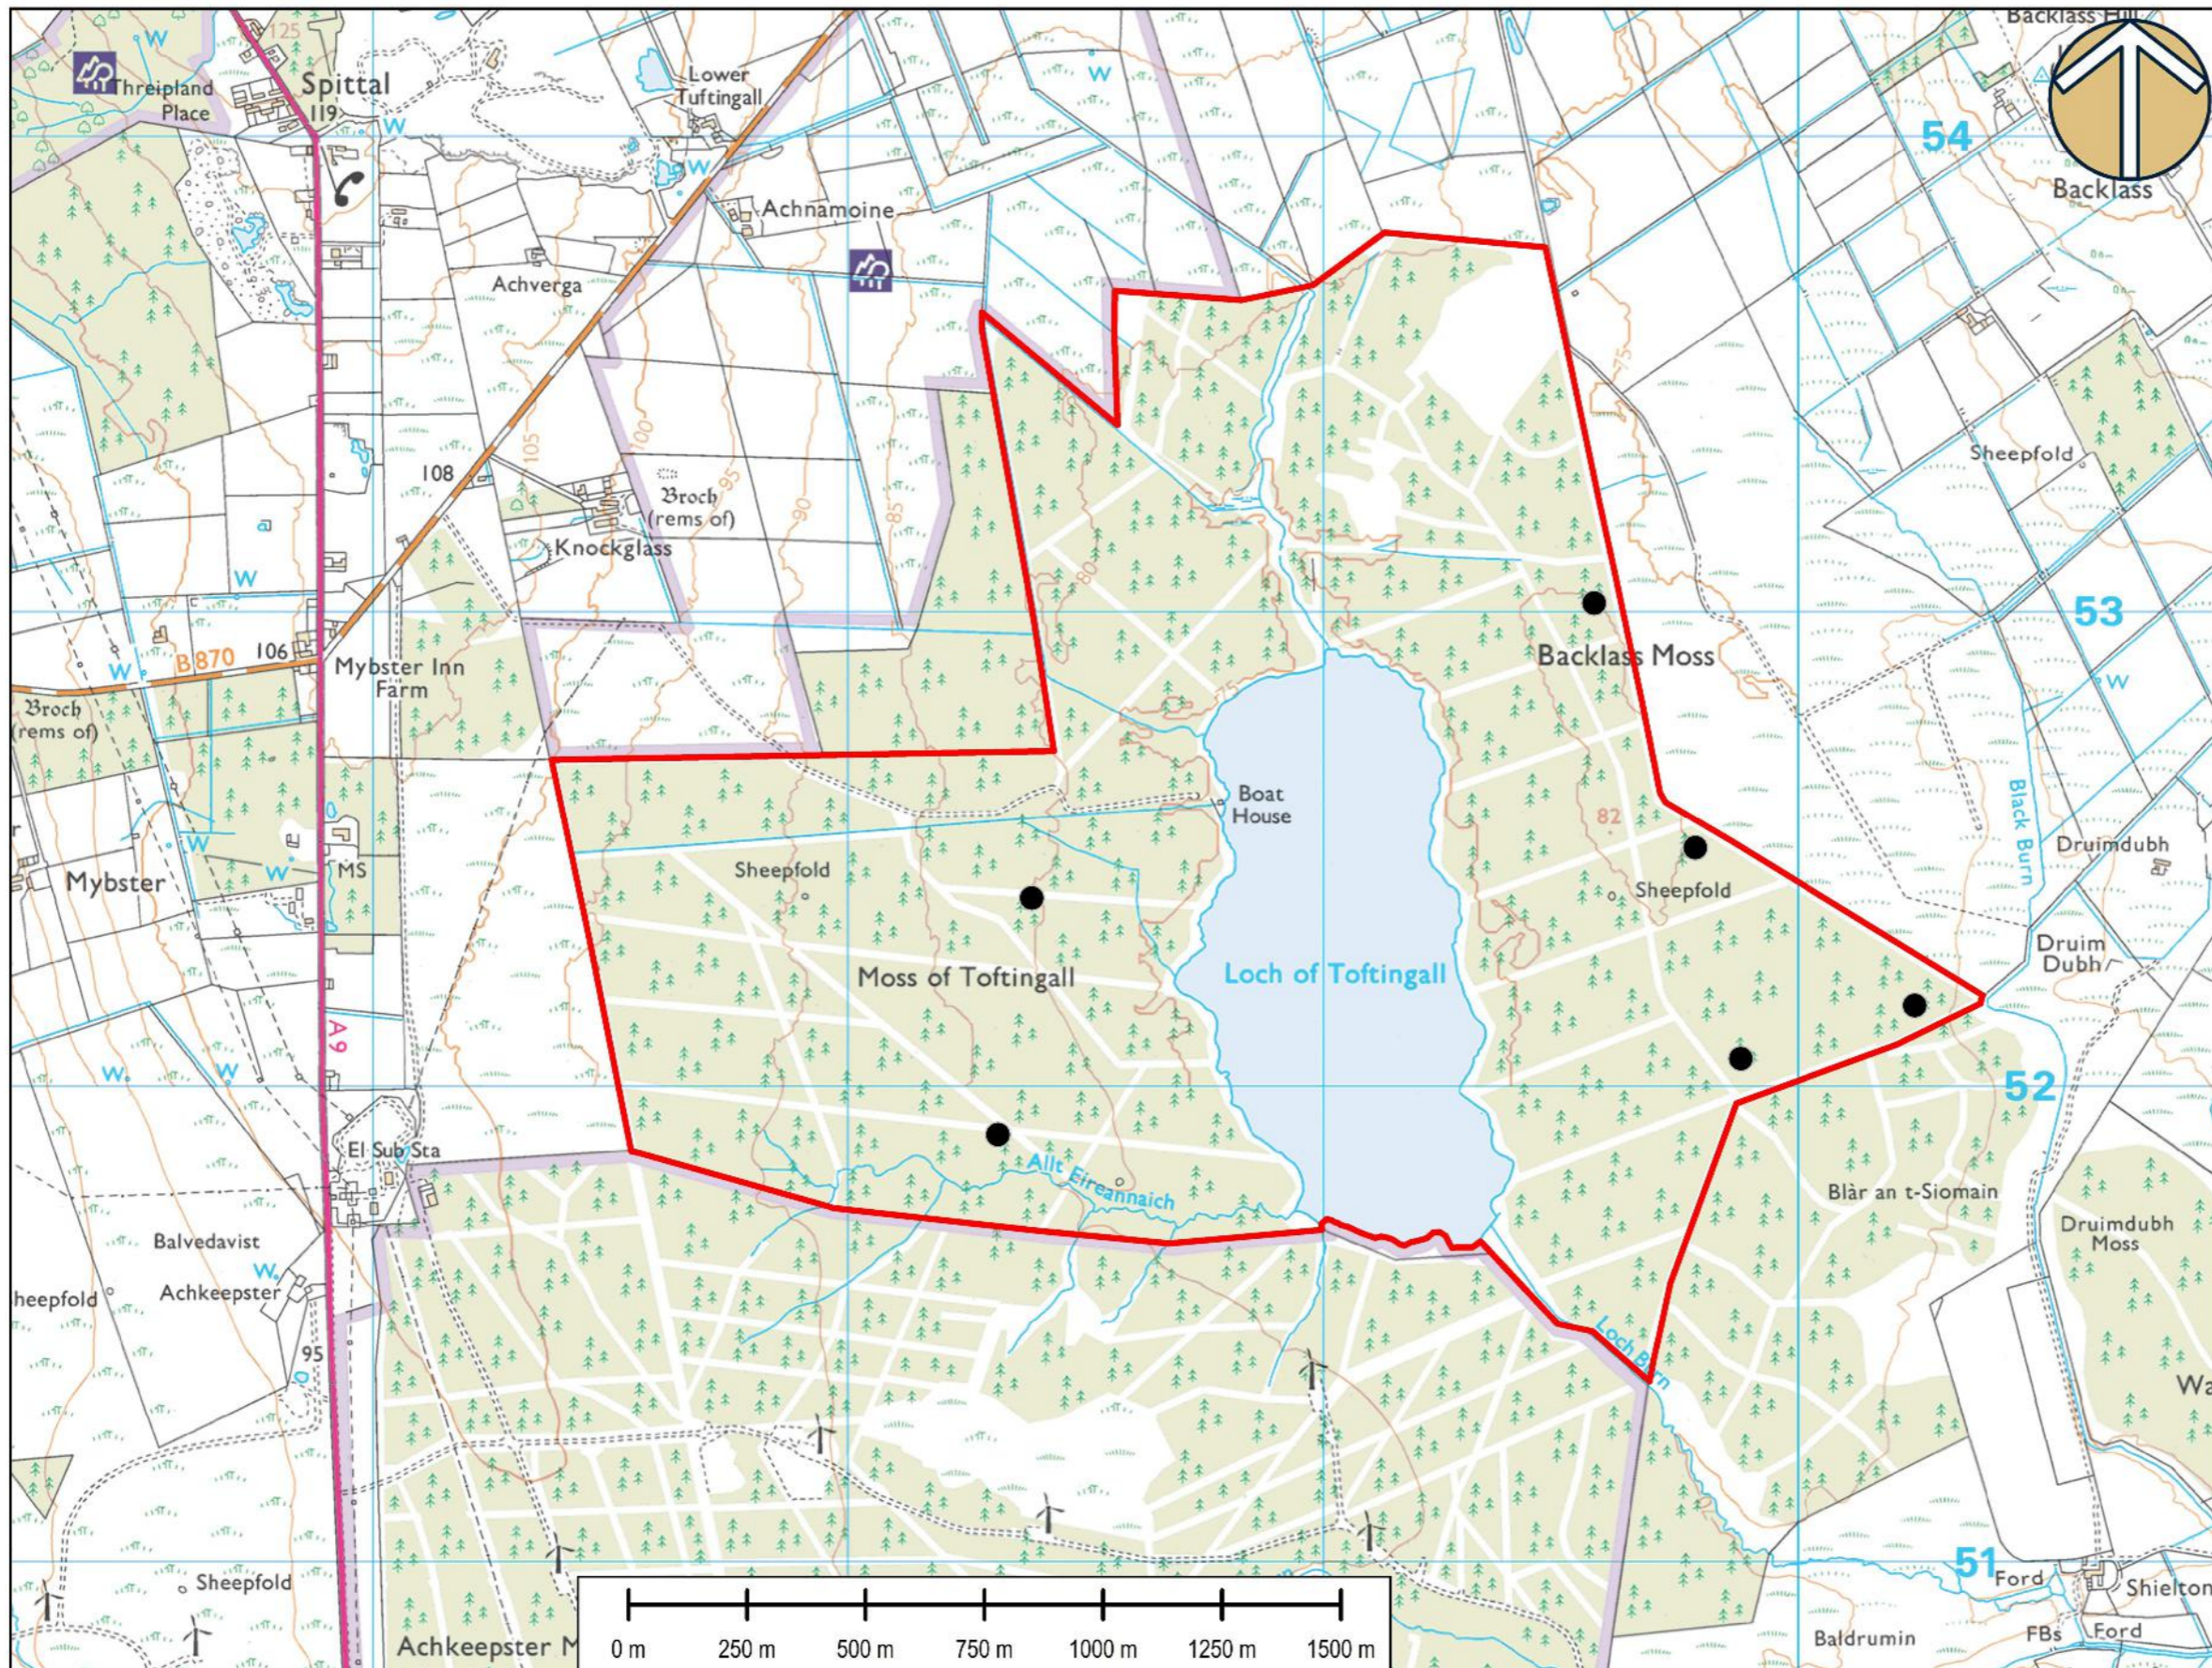

<p>Legend:</p> <ul style="list-style-type: none"> Site Boundary Wind Turbine 	
<p>Title: Scoping Layout</p>	
<p>Project: Loch Toftingall BESS</p>	
<p>Source: © Crown copyright and database rights 2023 Ordnance Survey 0100031673</p>	
<p>Client:</p>	
<p>Drawn By: SSH</p>	<p>Checked: RFR</p>
<p>Date: 11/05/2023</p>	<p>Figure: Figure 3.2</p>
<p>Scale: A3 @ 1-15000</p>	<p>Revision No:</p>