


Figure 3.3: Two Wind Turbine and Battery Storage Layout

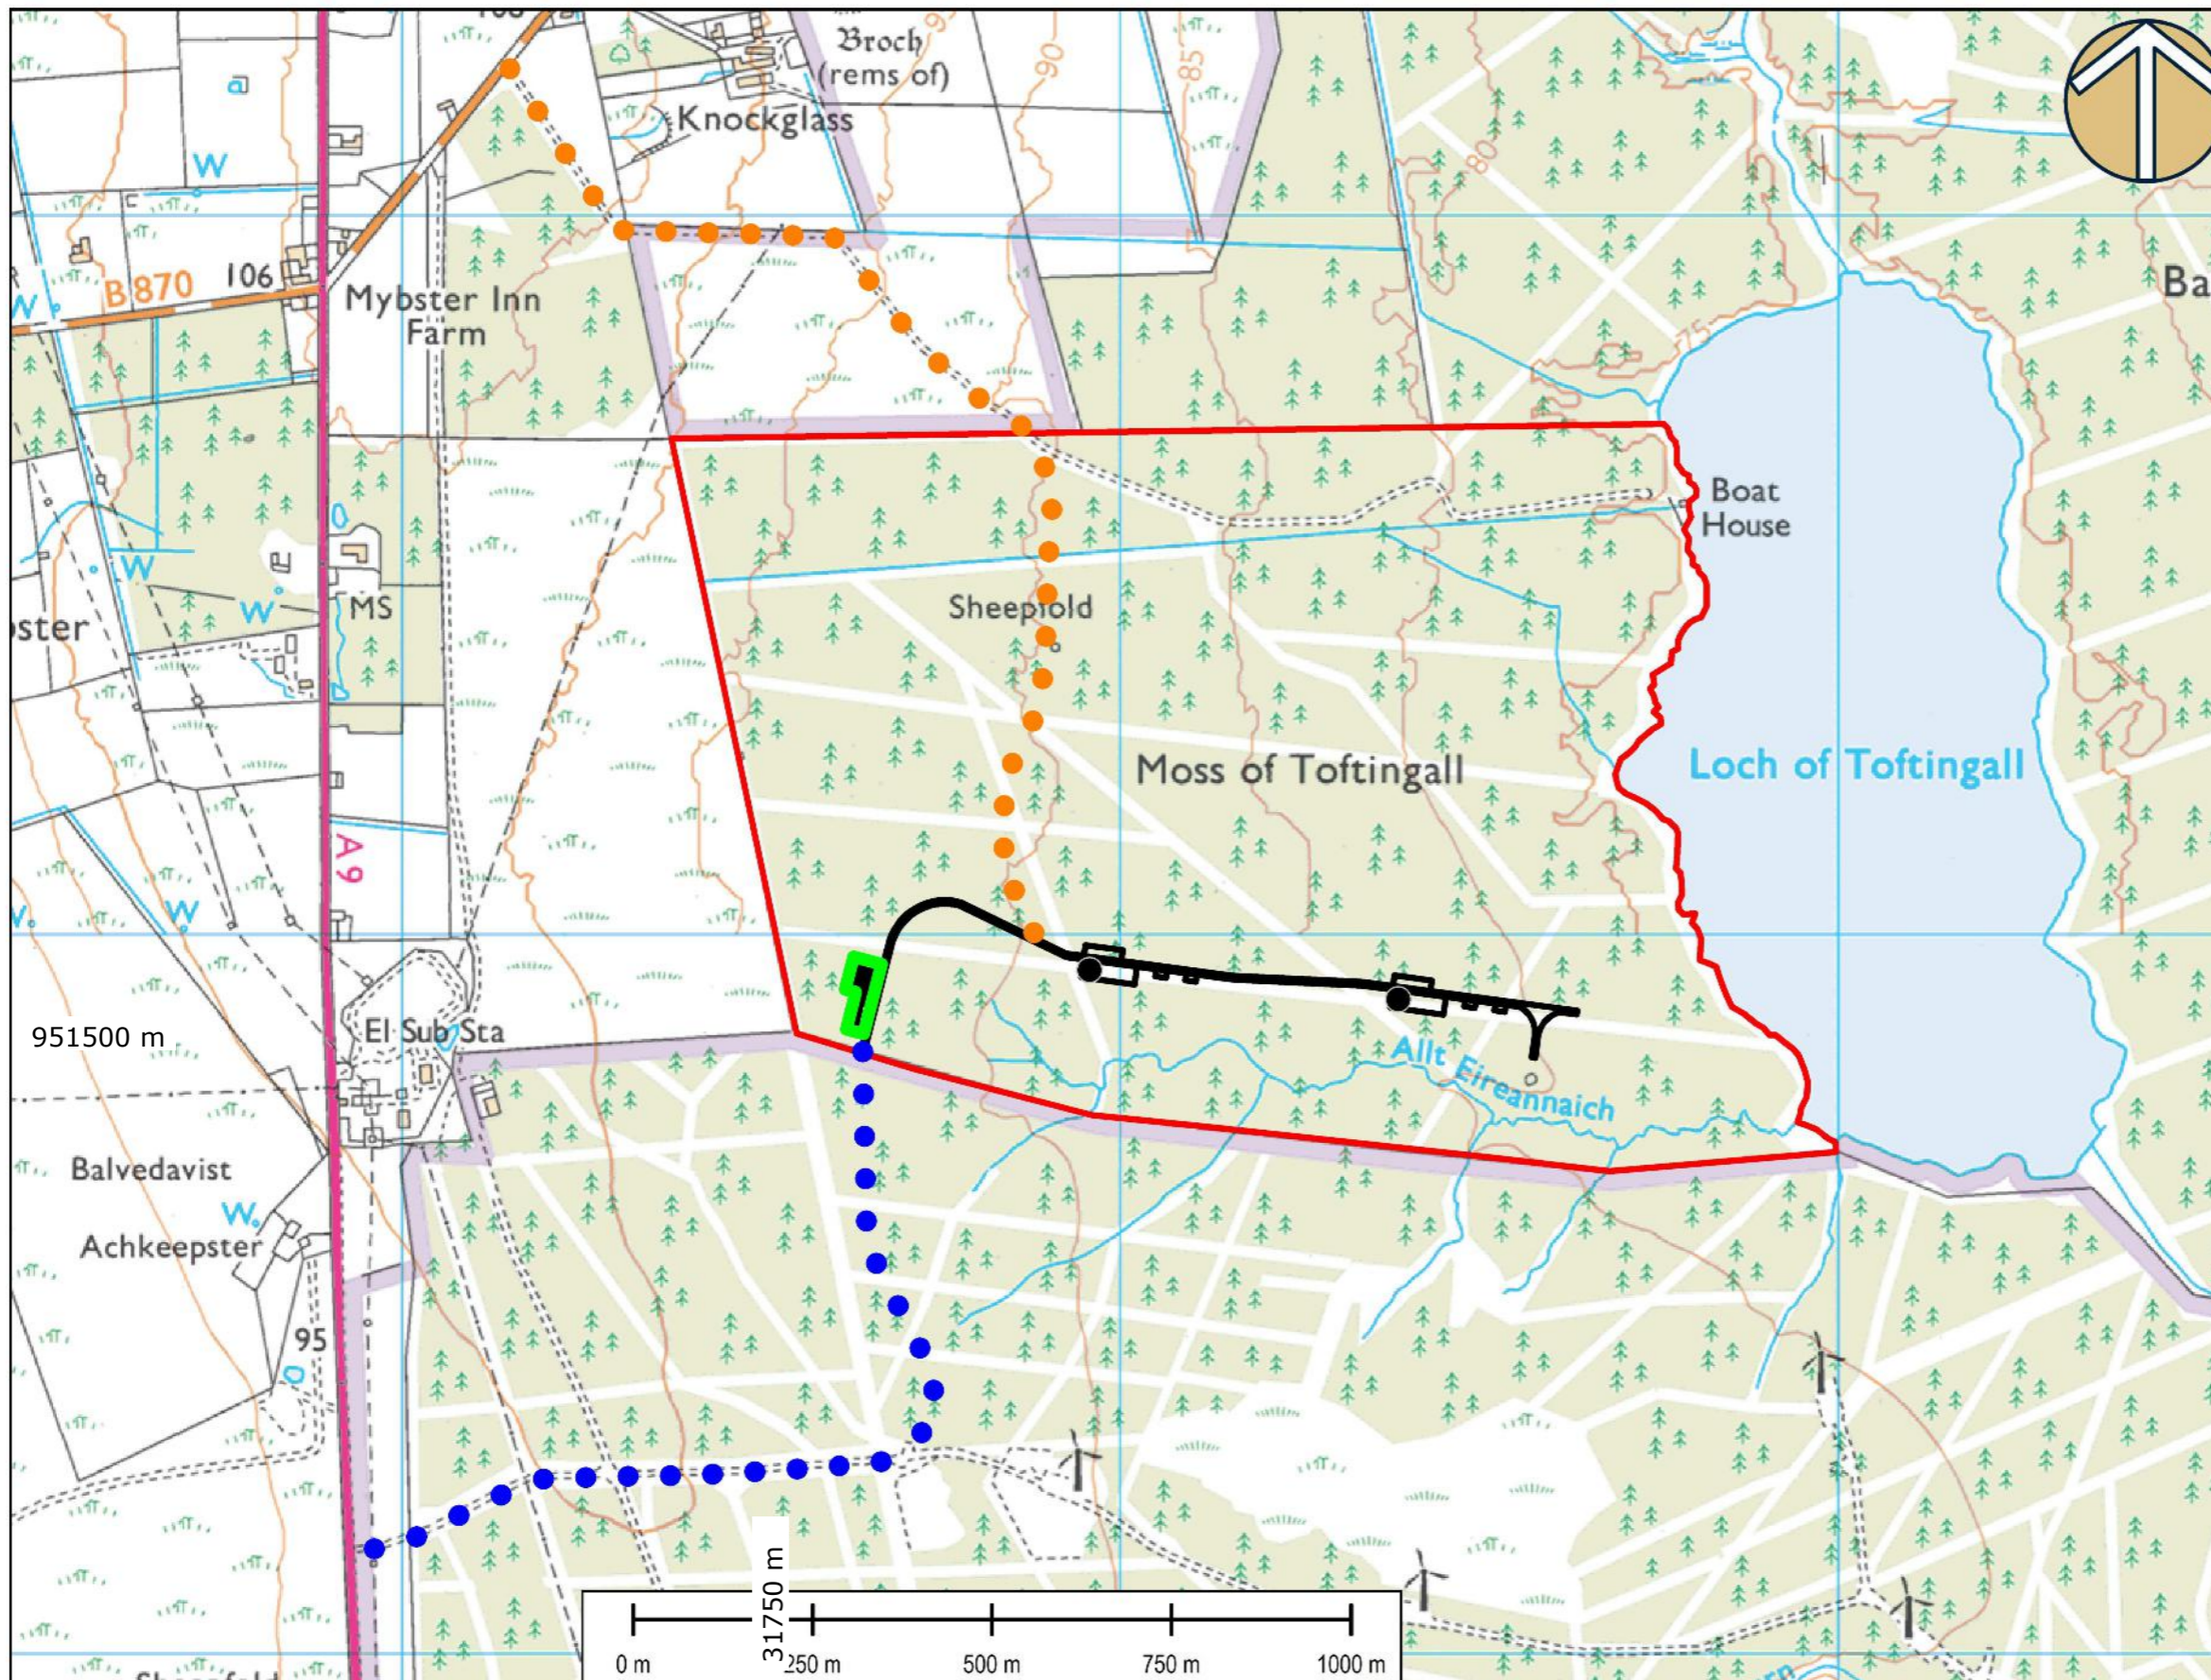

Legend:	
	Internal Track
	Site
	Substation & Battery Storage
	Access Option A
	Access Option B
	Wind Turbine

Title:		Two Turbine Layout	
Project:		Loch Toftingall BESS	
Source:		© Crown copyright and database rights 2023 Ordnance Survey 0100031673	
Client:			
Drawn By:	SSH	Checked:	RFR
Date:	11/05/2023	Figure:	Figure 3.3
Scale:	A3 @ 1-10000	Revision No:	