


Figure 3.5: Final BESS Layout

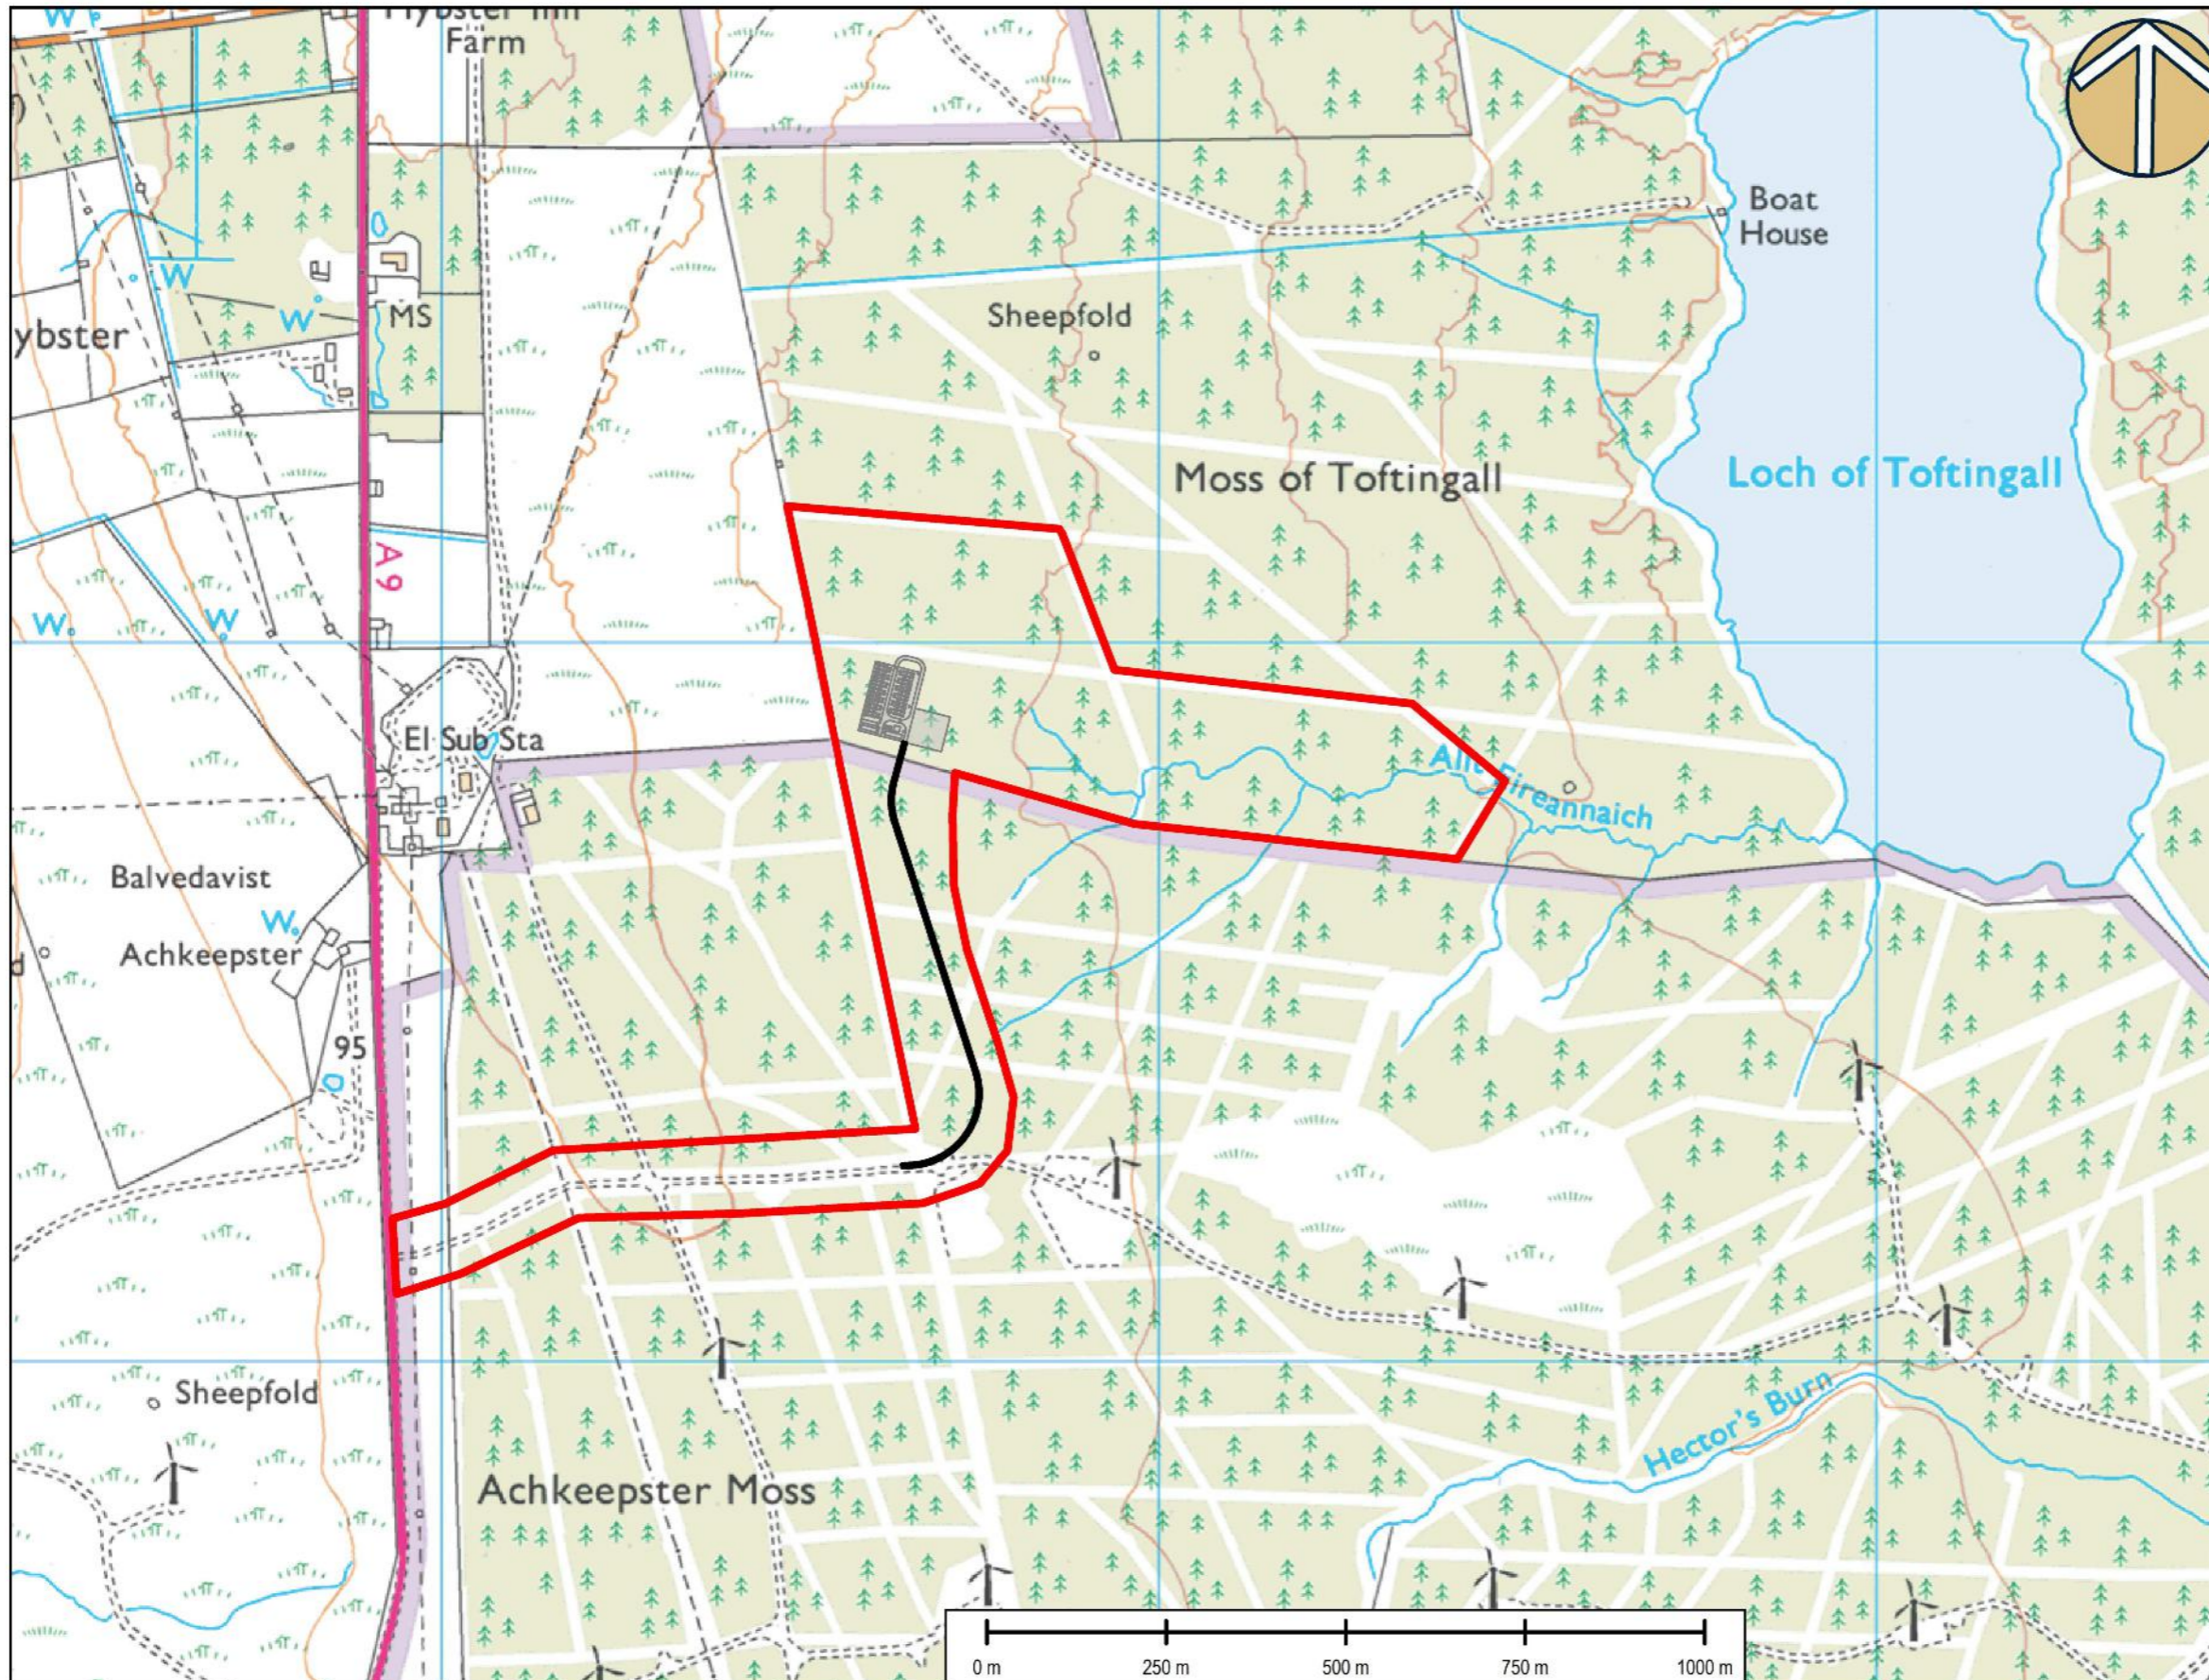

Legend: BESS Compound Proposed Access Track Site	
Title: Final BESS Layout	
Project: Loch Toftingall BESS	
Source: © Crown copyright and database rights 2023 Ordnance Survey 0100031673	
Client:	
Drawn By: SSH	Checked: RFR
Date: 24/07/2023	Figure: Figure 3.5
Scale: A3 @ 1-10000	Revision No: