


Figure 4.1: Overall Proposed Development Layout

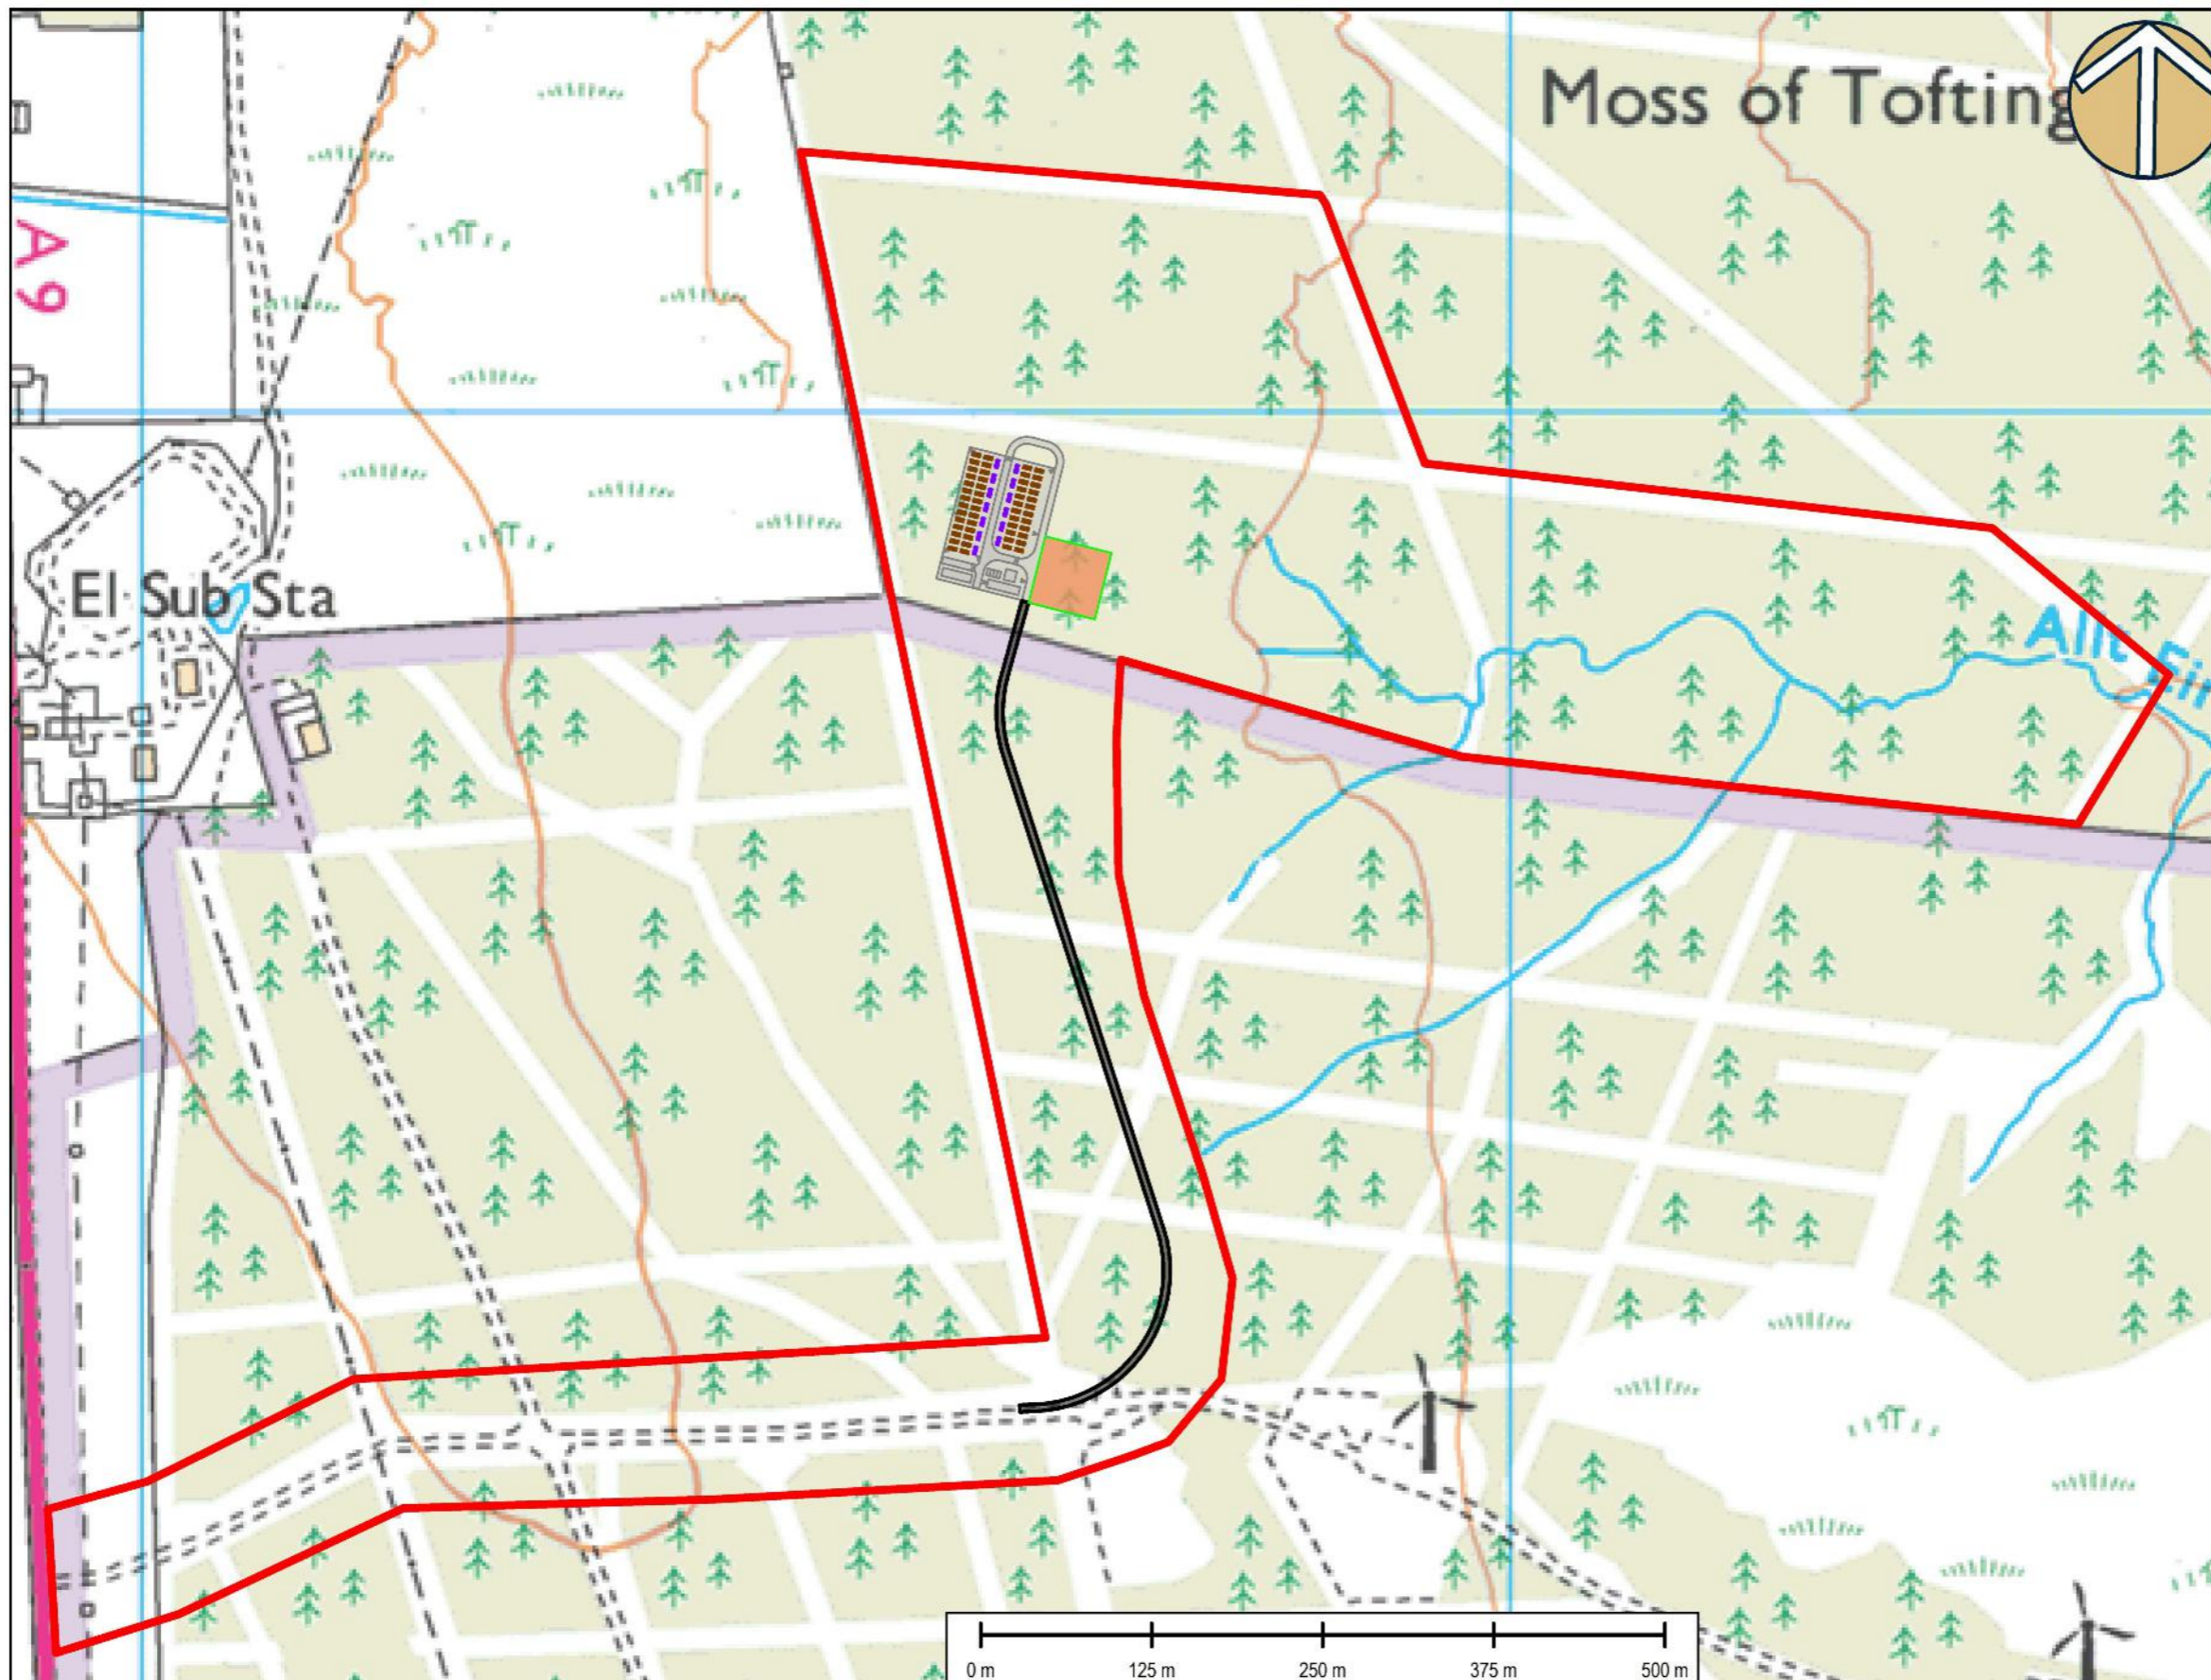

**Legend:**

- Battery Units
- BESS Compound
- Inverter Units
- Potential Future Augmentation Area
- Proposed Access Track
- Site

<b>Title:</b> Overall Proposed Development Layout	
<b>Project:</b> Loch Toftingall BESS	
<b>Source:</b> © Crown copyright and database rights 2023 Ordnance Survey 0100031673	
<b>Client:</b>	
<b>Drawn By:</b> SSH	<b>Checked:</b> RFR
<b>Date:</b> 24/07/2023	<b>Figure:</b> Figure 4.1
<b>Scale:</b> A3 @ 1-5250	<b>Revision No:</b>