


Figure 4.4: Indicative Switchgear & Control Building Elevation

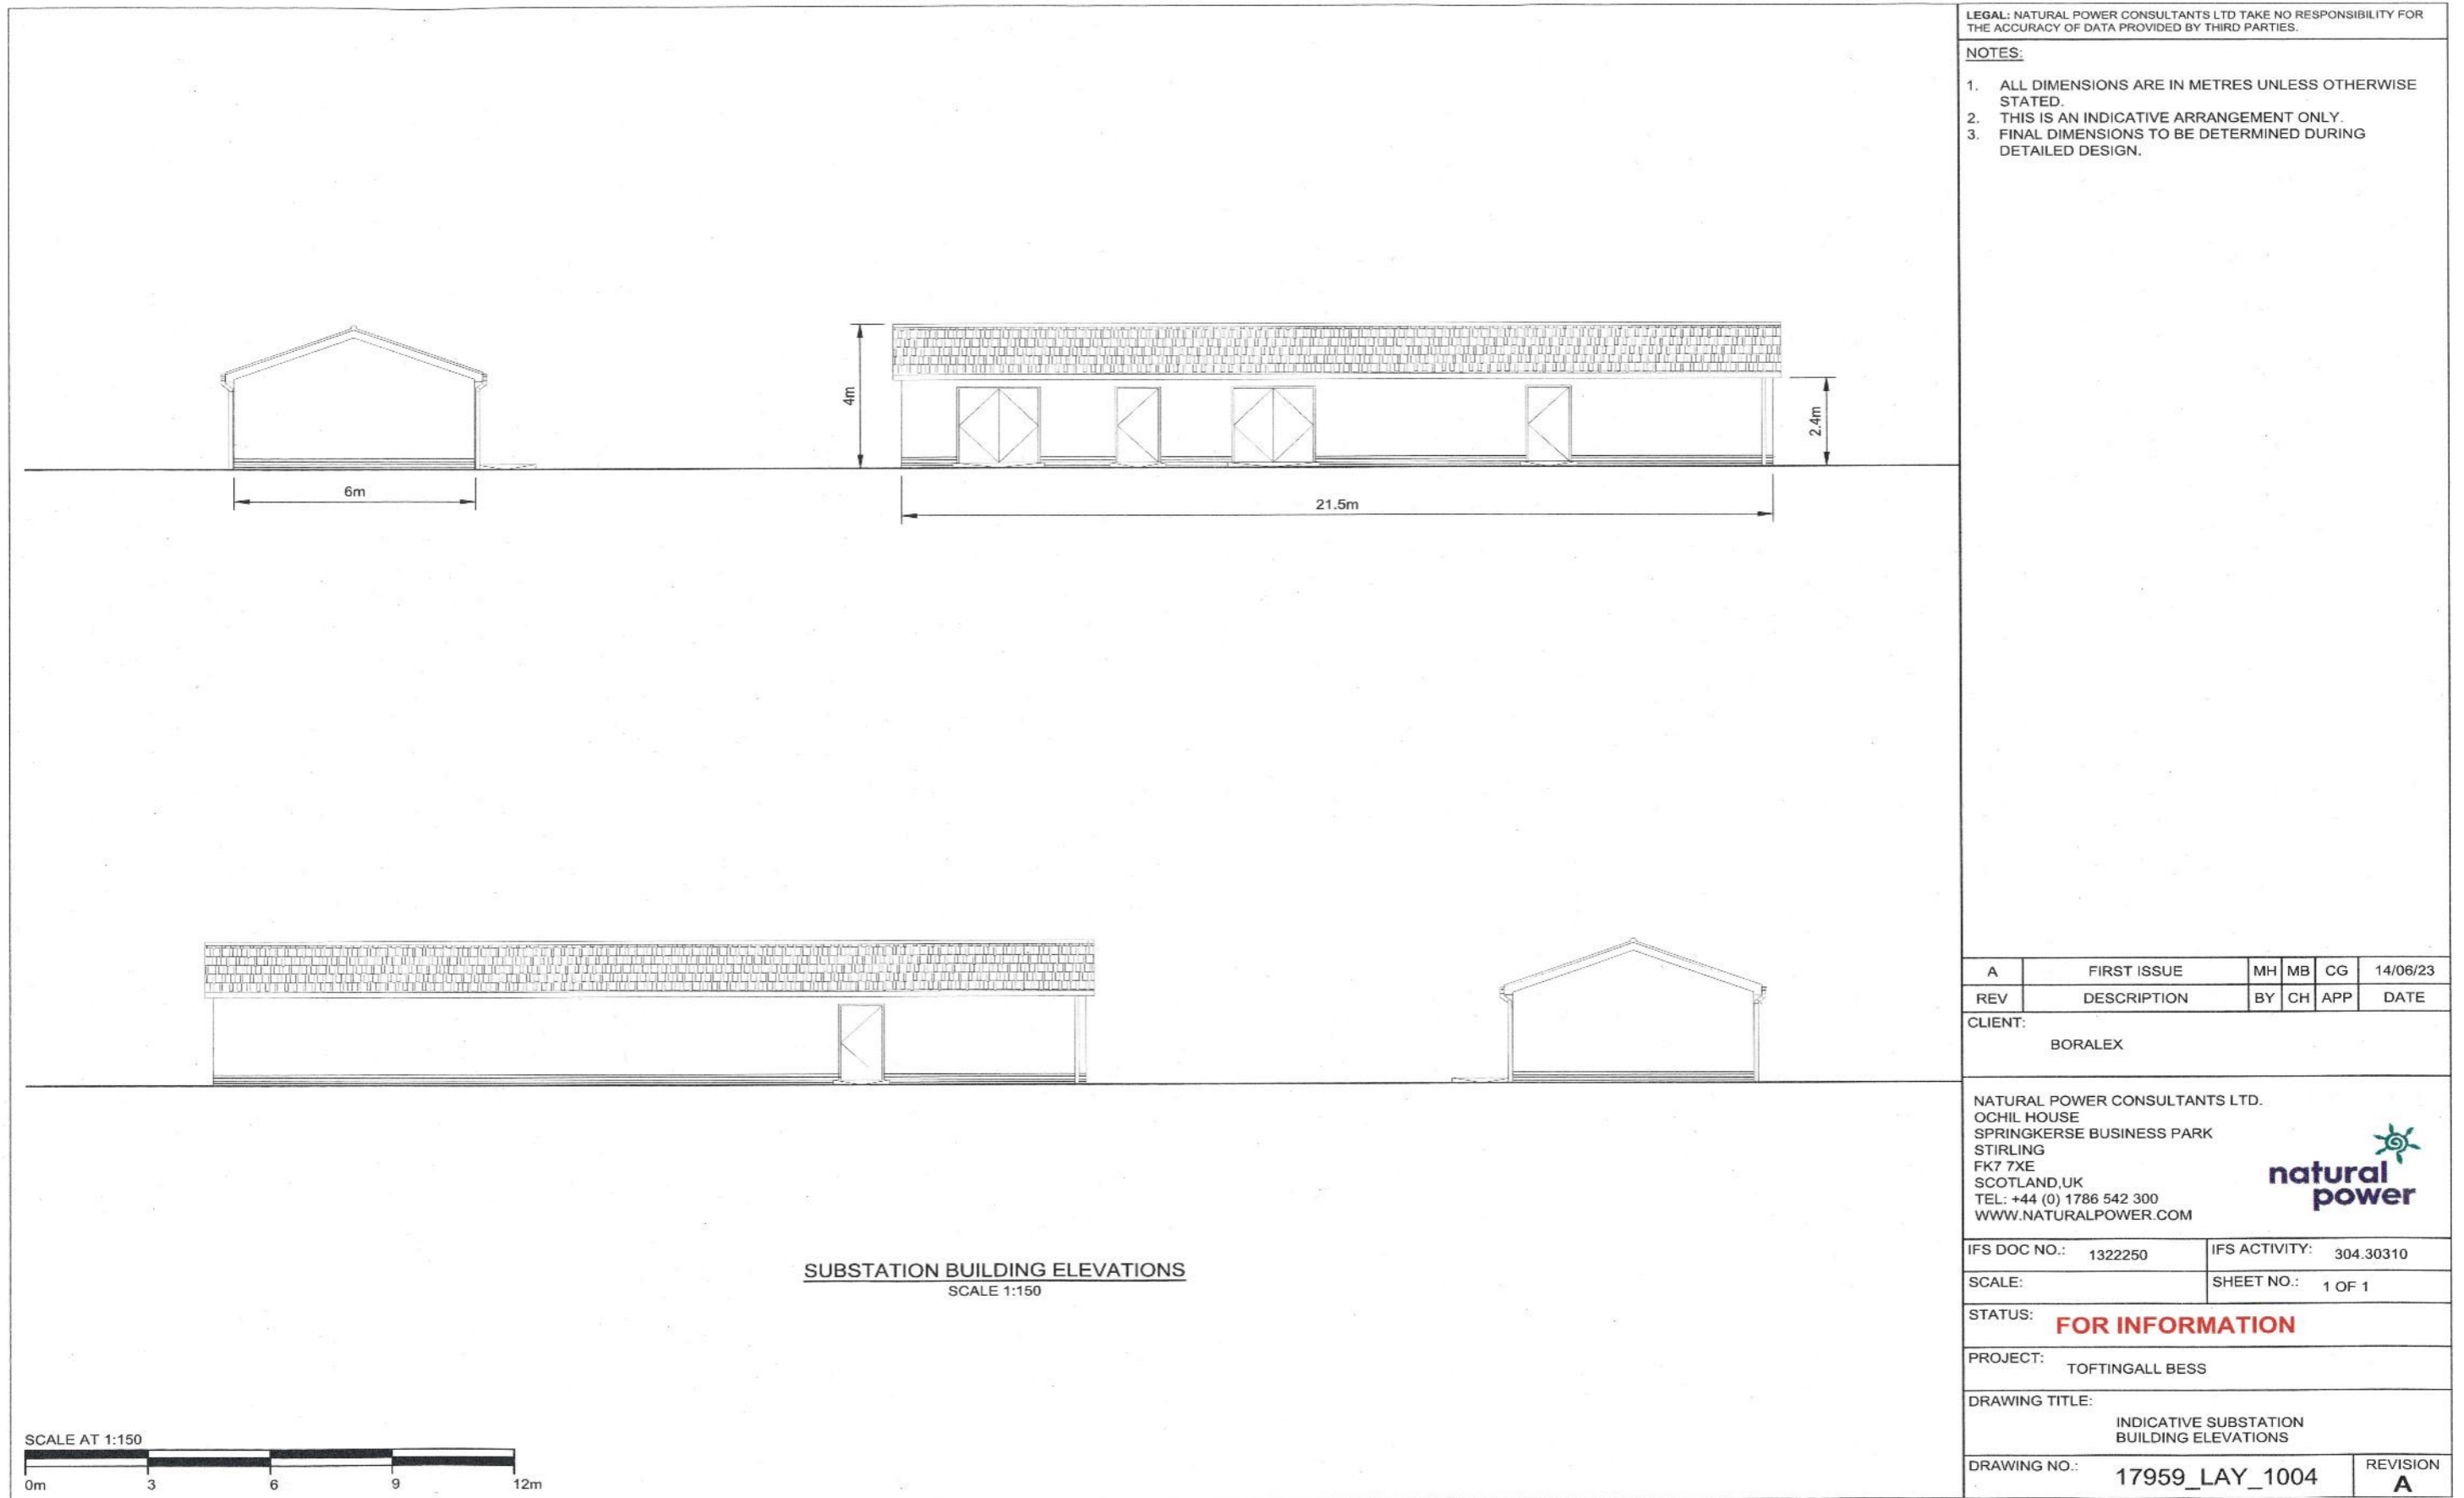

LEGAL: NATURAL POWER CONSULTANTS LTD TAKE NO RESPONSIBILITY FOR THE ACCURACY OF DATA PROVIDED BY THIRD PARTIES.

- NOTES:
1. ALL DIMENSIONS ARE IN METRES UNLESS OTHERWISE STATED.
 2. THIS IS AN INDICATIVE ARRANGEMENT ONLY.
 3. FINAL DIMENSIONS TO BE DETERMINED DURING DETAILED DESIGN.

REV	DESCRIPTION	BY	CH	APP	DATE
A	FIRST ISSUE	MH	MB	CG	14/06/23

CLIENT: BORALEX

NATURAL POWER CONSULTANTS LTD.
 OCHIL HOUSE
 SPRINGKERSE BUSINESS PARK
 STIRLING
 FK7 7XE
 SCOTLAND, UK
 TEL: +44 (0) 1786 542 300
 WWW.NATURALPOWER.COM

IFS DOC NO.: 1322250	IFS ACTIVITY: 304.30310
SCALE:	SHEET NO.: 1 OF 1

STATUS: **FOR INFORMATION**

PROJECT: TOFTINGALL BESS

DRAWING TITLE: INDICATIVE SUBSTATION BUILDING ELEVATIONS

DRAWING NO.: 17959_LAY_1004	REVISION A
-----------------------------	-------------------

