


Figure 5.3: Proposed Development Felling Plan

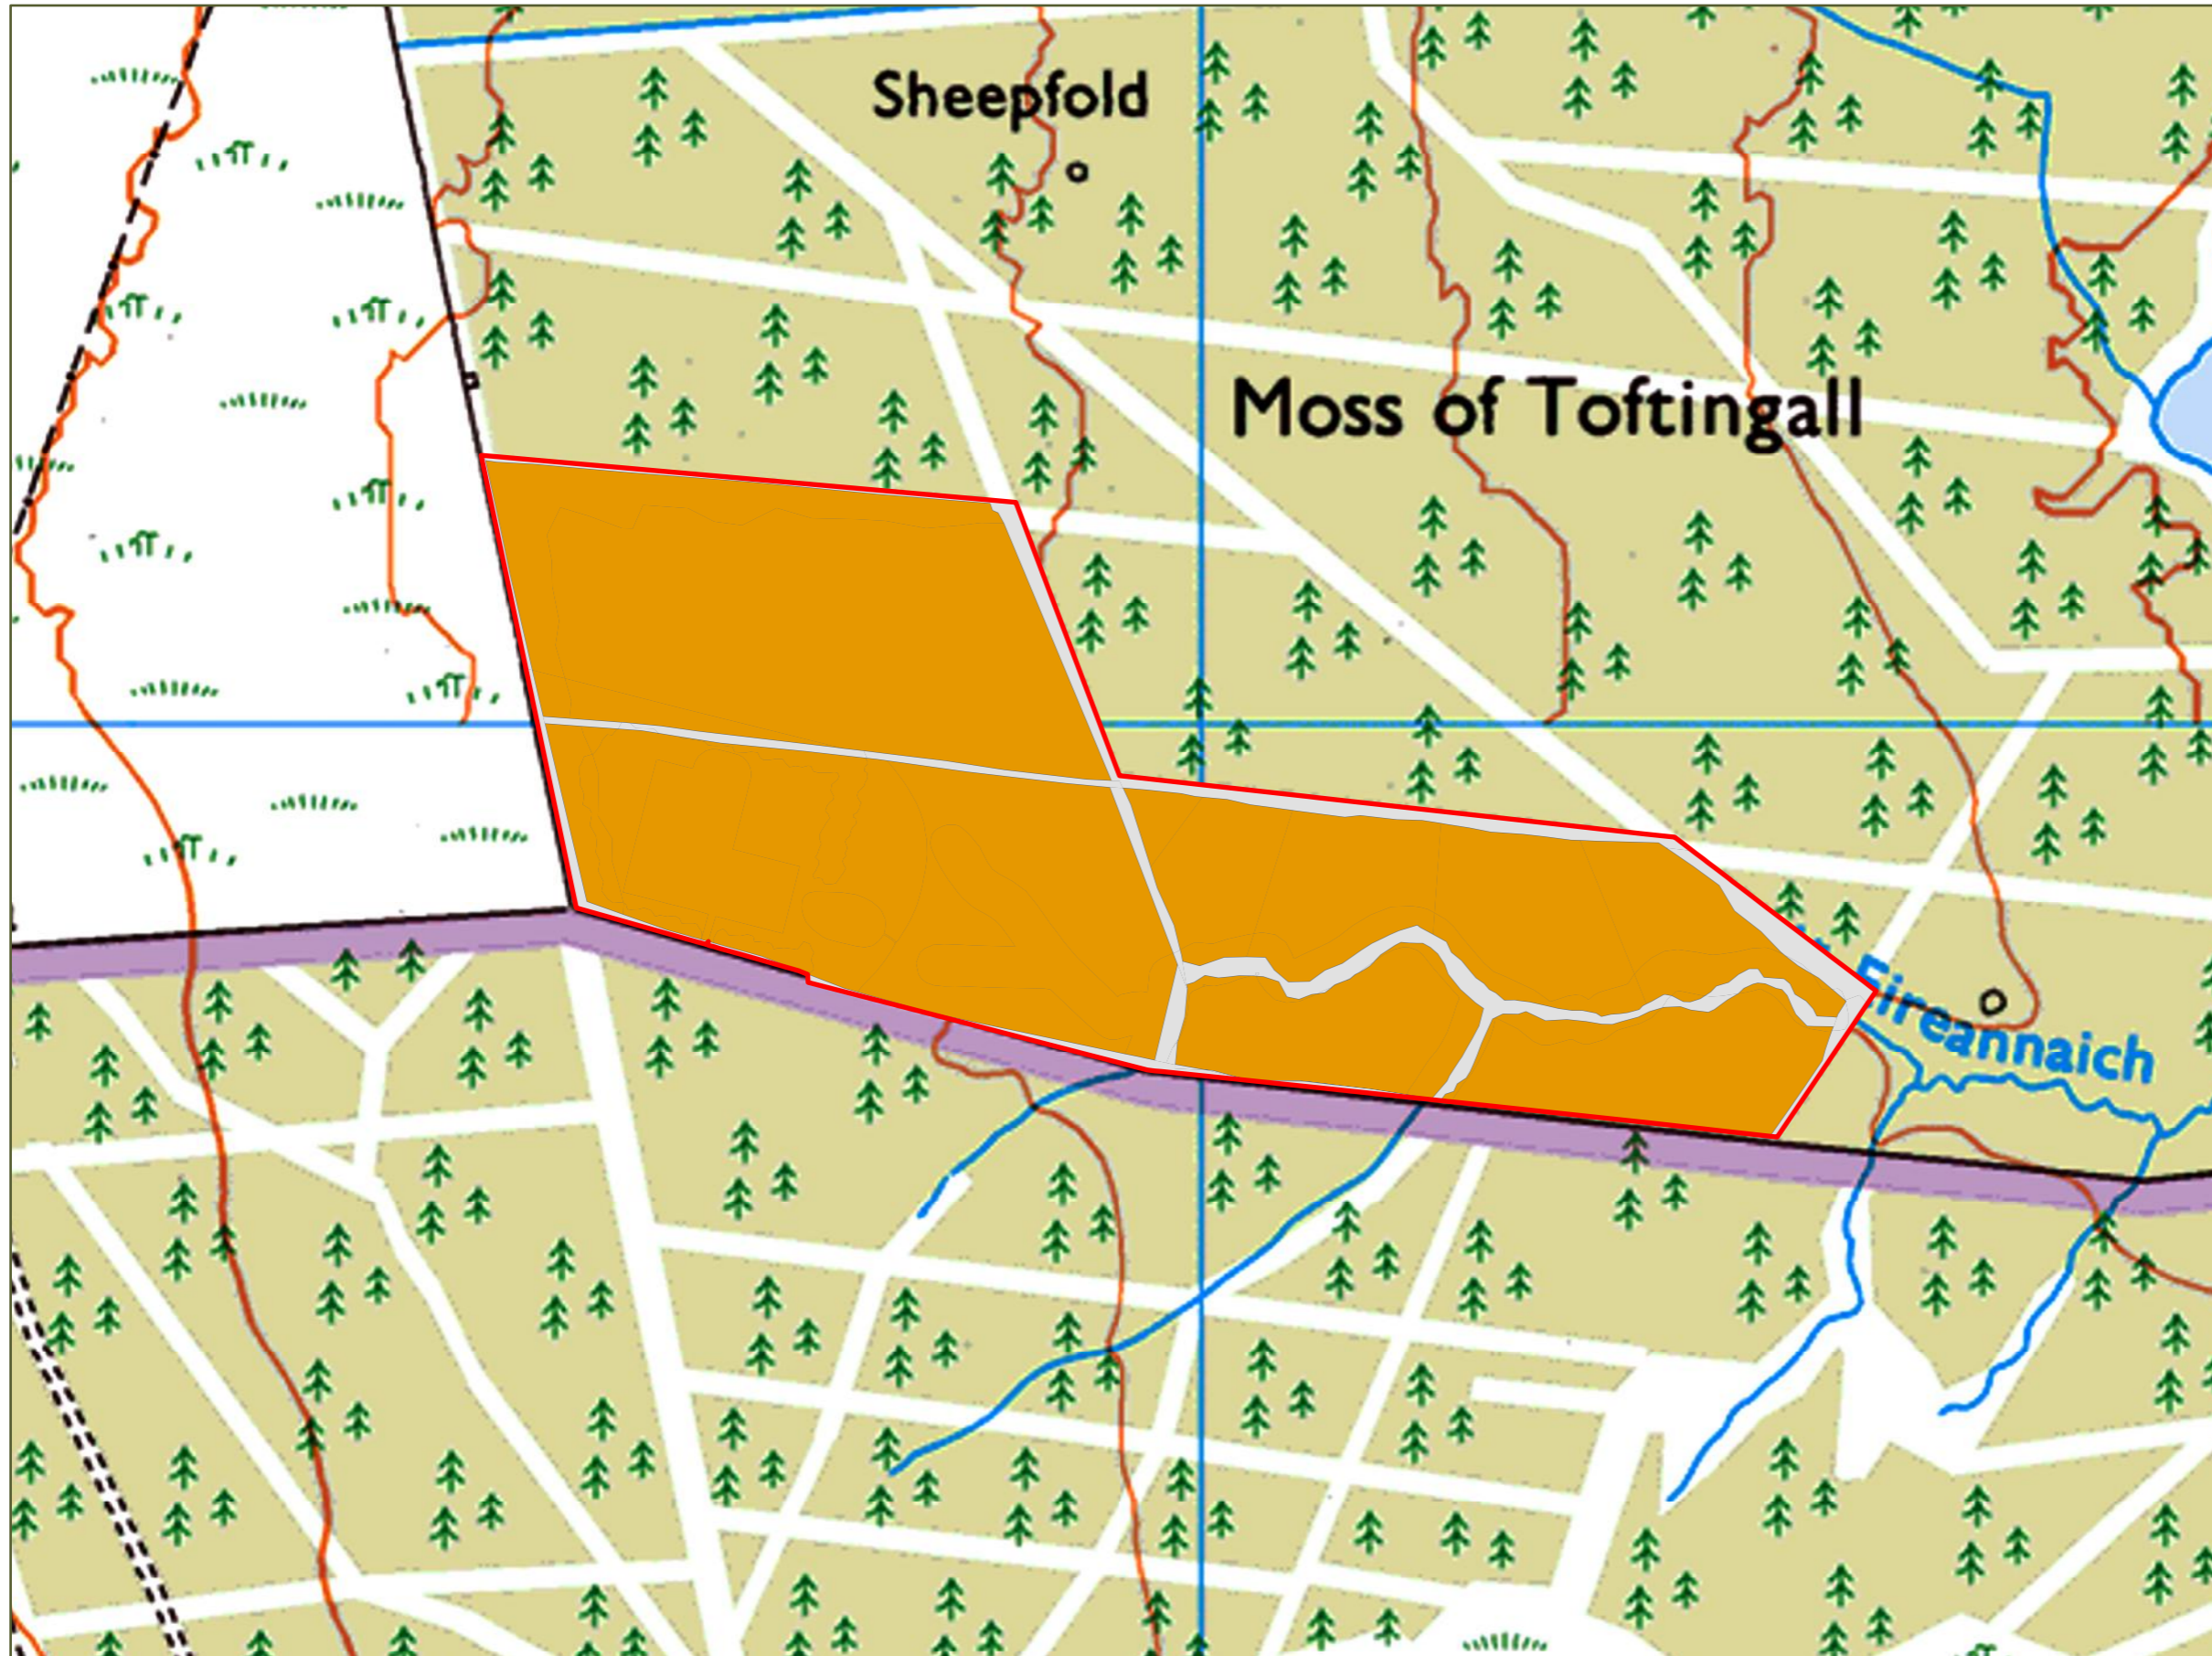

Legend:

- Boundary
- Felling Plan
 - No Felling
 - Development Felling

Title: Environmental Report
Chapter 5: Proposed Development Felling Plan

Project: 0669684 - Loch Toftingall BESS

Source: Reproduced from Ordnance Survey digital map data © Crown copyright 2023. All rights reserved. License number 100048606

Client: BORALEX

Drawn by:	Checked:
TA	JA
Date:	Figure:
04/09/2023	5.3
Scale:	Revision No.
1:5,000	1.0

BORALEX
dga forestry
0 80 160 Meters
N