


Figure 5.4: Proposed Development Restocking Species and Habitat Plan

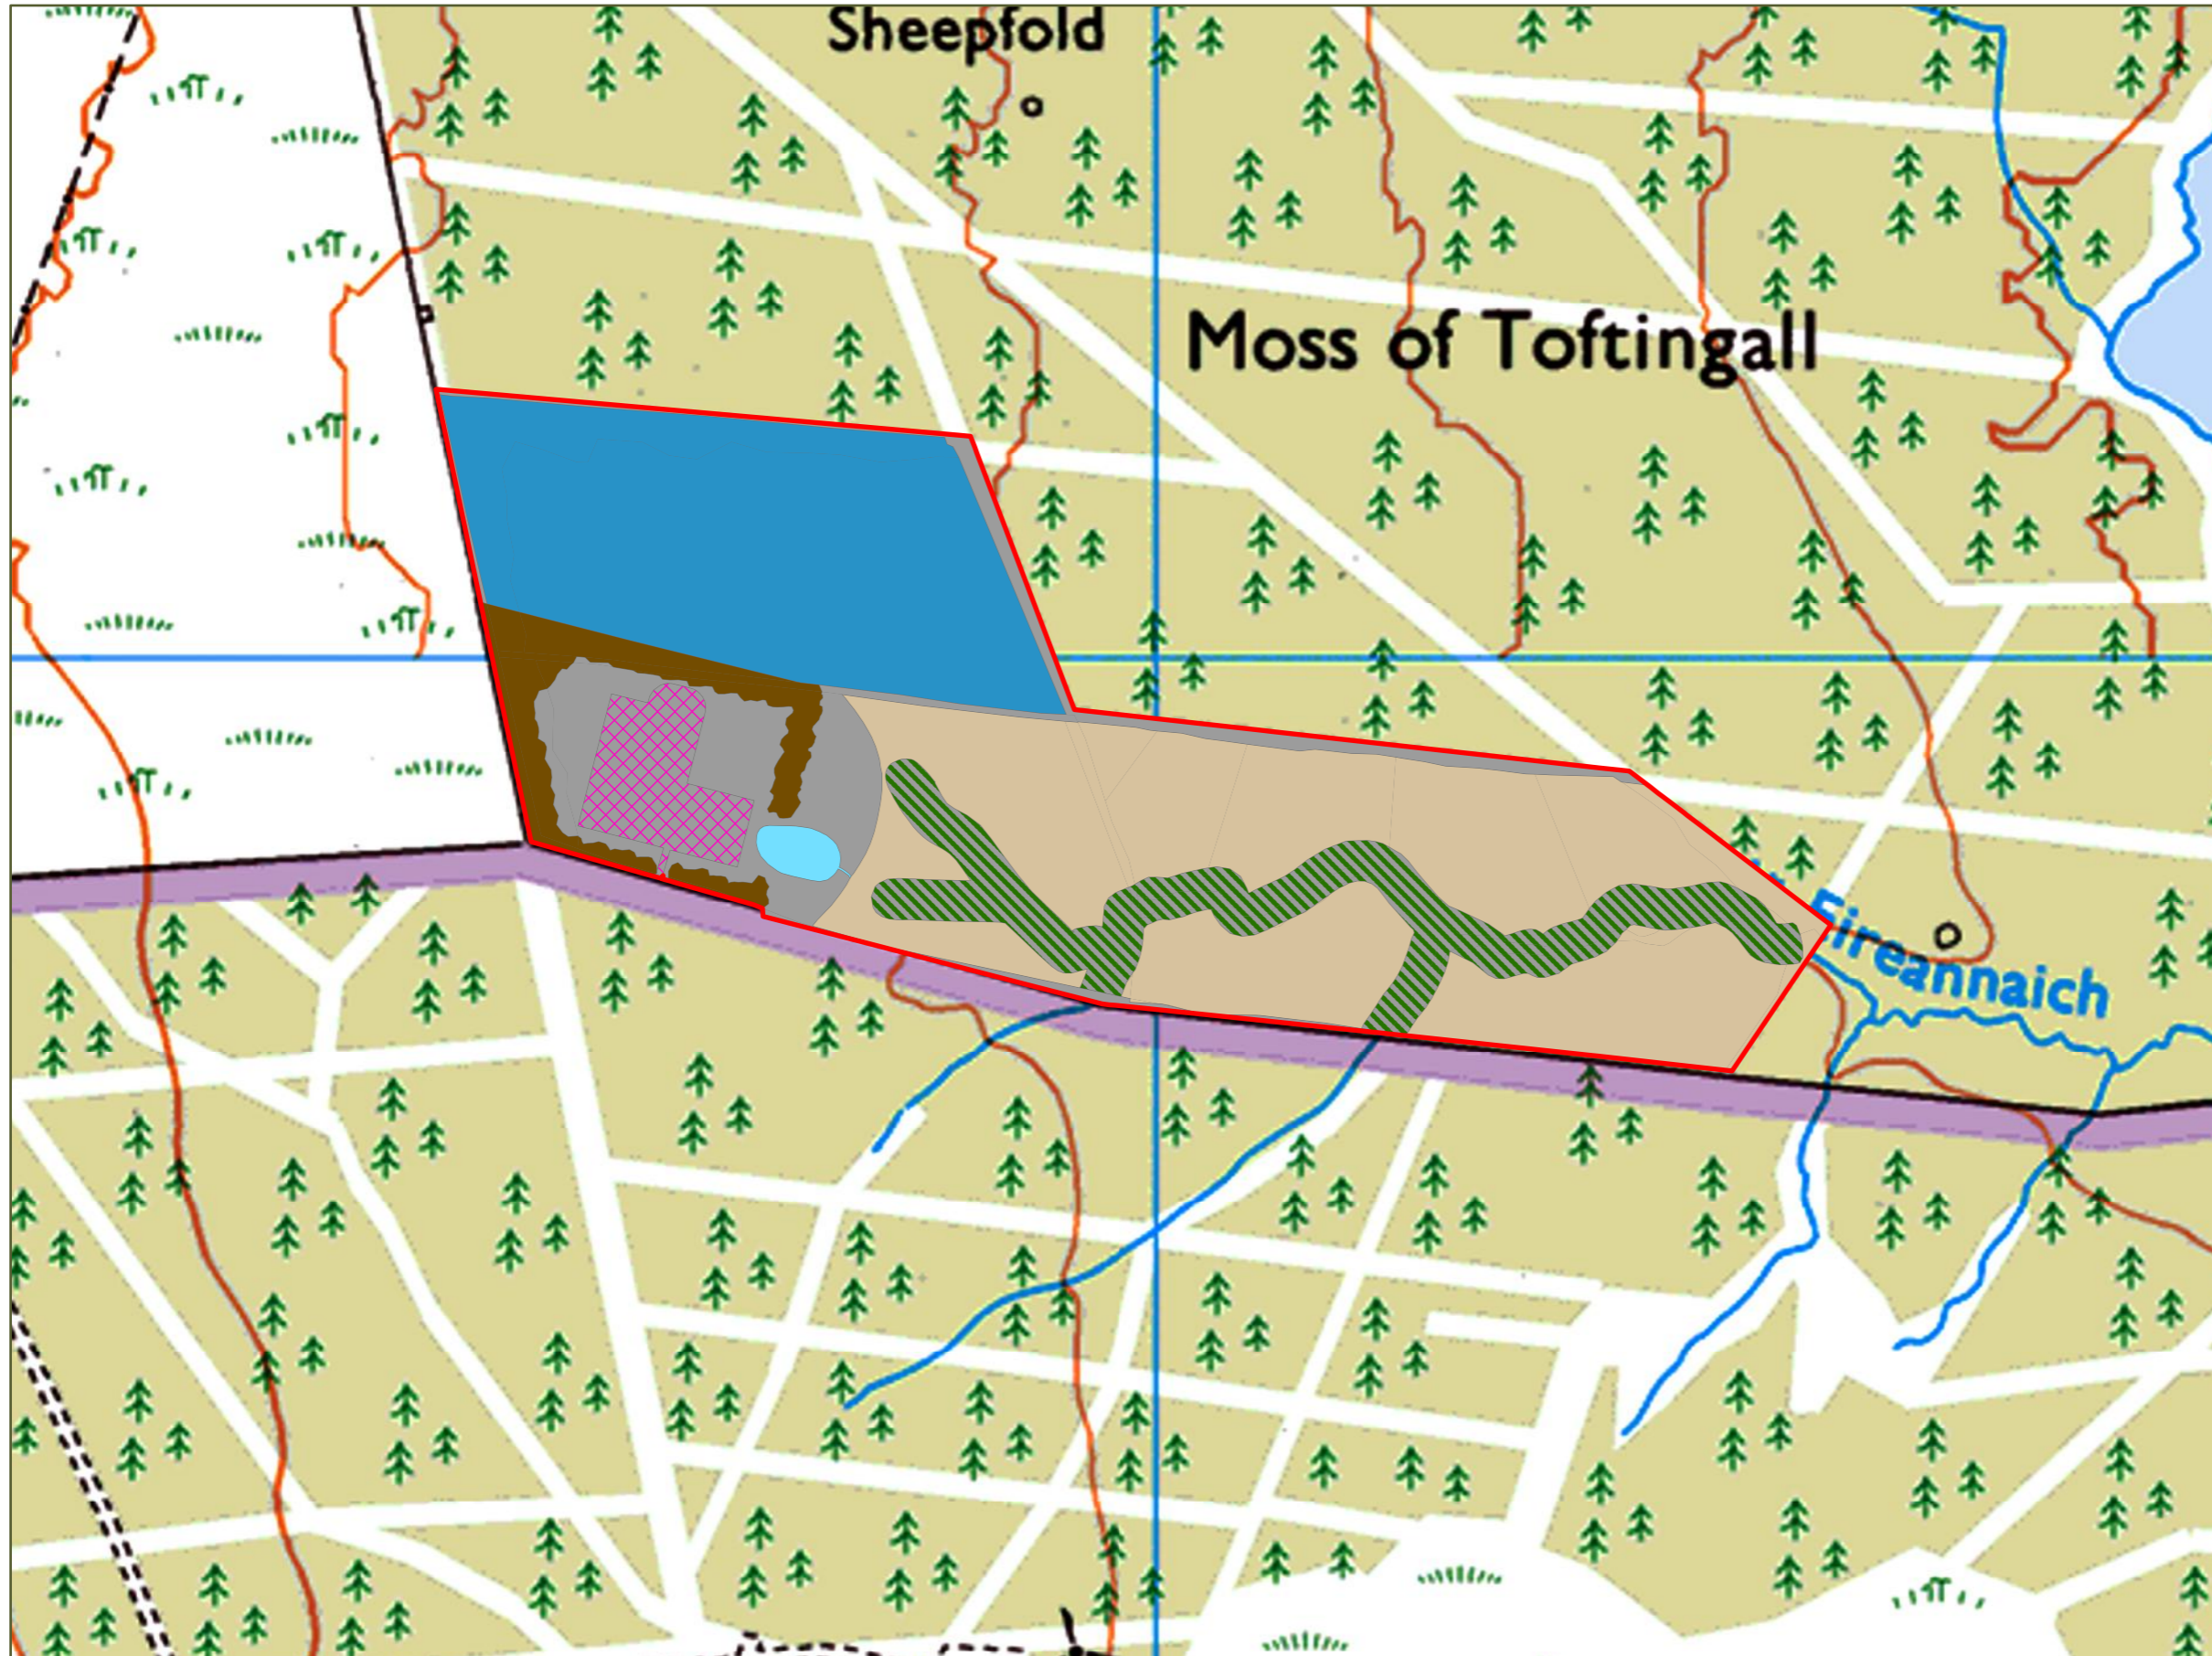

**Legend:**

- Boundary
- Restocking Plan**
- Attenuation Basin
- Native Broadleaves
- Open Ground
- Peatland Restoration
- Riparian Planting Zone
- Sitka Spruce/ Lodgepole Pine
- Development Open Ground

---

**Title** Environmental Report  
Chapter 5: Proposed Development Restocking Species and Habitat Plan

---

**Project:**  
0669684 - Loch Toftingall BESS

---

**Source:**  
Reproduced from Ordnance Survey digital map data © Crown copyright 2023. All rights reserved. License number 100048606

---

**Client:**  
BORALEX

---

<b>Drawn by:</b>	<b>Checked:</b>
TA	JA
<b>Date:</b>	<b>Figure:</b>
04/09/2023	5.4
<b>Scale:</b>	<b>Revision No.</b>
1:5,000	1.0

---