


© Pegasus Planning Group Limited. © Crown copyright and database rights OS 100042083. Promap. Licence number 100020449. EmapSite Licence number 010003673. Terms & Conditions @ pegasusgroup.co.uk

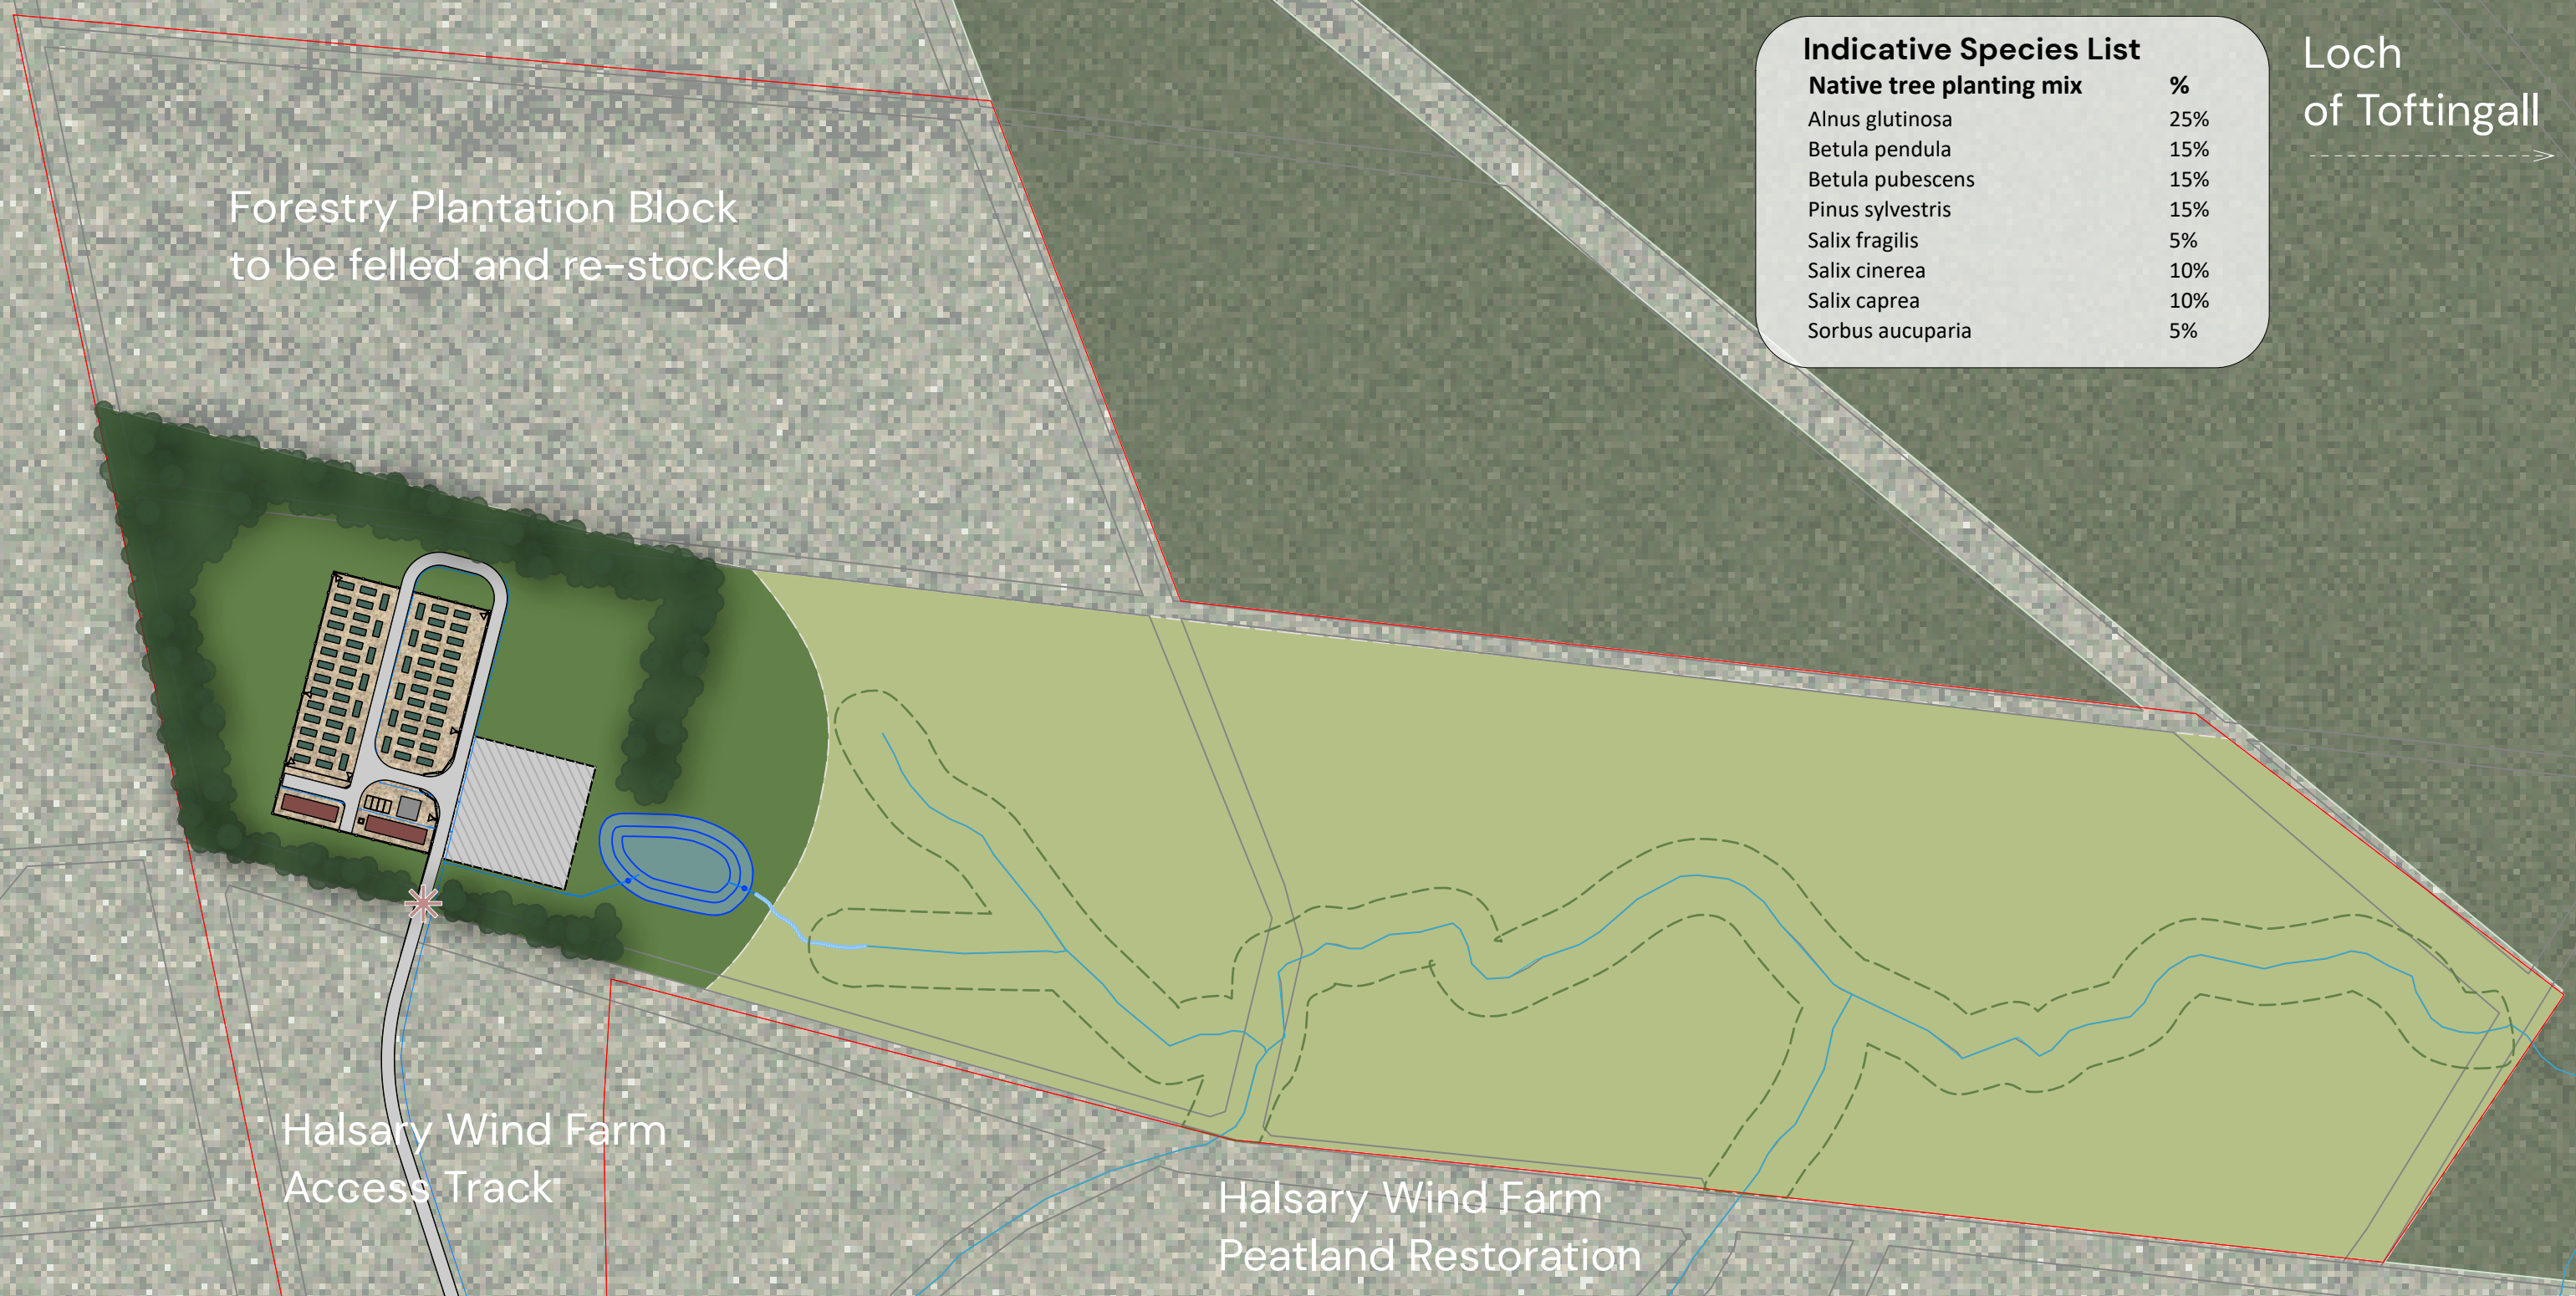

Indicative Species List	
Native tree planting mix	%
Alnus glutinosa	25%
Betula pendula	15%
Betula pubescens	15%
Pinus sylvestris	15%
Salix fragilis	5%
Salix cinerea	10%
Salix caprea	10%
Sorbus aucuparia	5%

KEY

EXISTING

- Site boundary
- Existing vegetation / forestry plantation

PROPOSED

- Proposed battery storage area
- Proposed access track from Halsary Wind Farm / areas of hardstanding
- Indicative location of proposed gate, flanked by lengths of Caithness Flag Fence

- Area to be cultivated and allowed to naturally regenerate to rough grassland – to be specified and managed in line with ecological advice
- Area left for peatland restoration, to be specified with regard to relevant NatureScot guidance and ecological advice
- Riparian planting zone surrounding watercourses within peatland restoration area, to be specified with regard to relevant NatureScot guidance and ecological advice

- Proposed native tree planting
- Shallow attenuation basin

Rev	Date	By	Note
B	14.07.23	VR	Amends in line with comments
A	10.07.23	VR	Amends in line with comments

**Figure 6.14
Landscape Masterplan
Loch Toftingall**

Client: Toftingall Wind Ltd.
 DRWG No: P22-0607_EN_101_B
 Drawn by : VR
 Date: 04/07/2023
 Scale: 1:2,500 @ A3

REV: B
 Approved by: DG

